





BAMCORE


www.bamcore.com

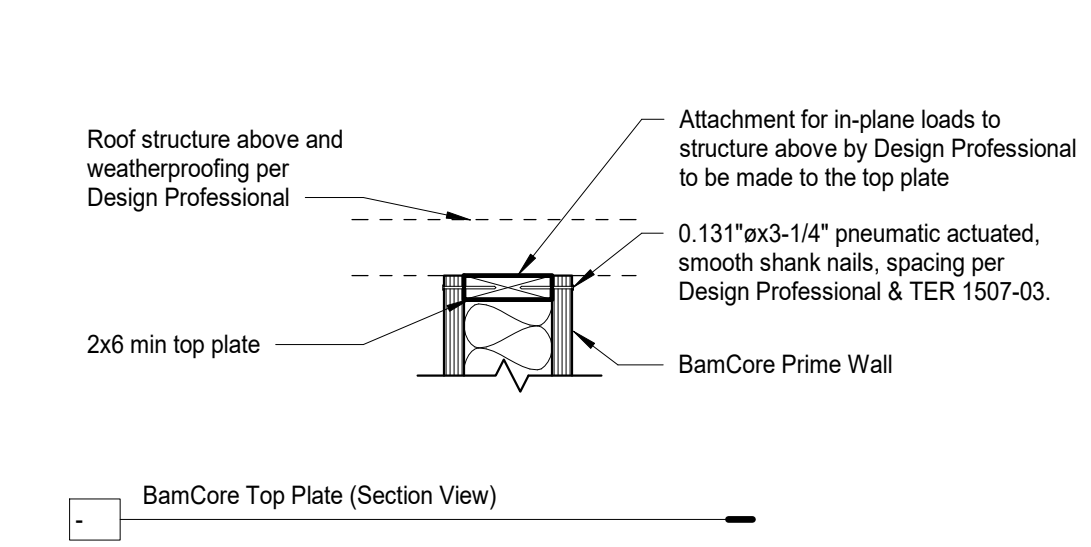


1 Top Plate
1" = 1'-0"

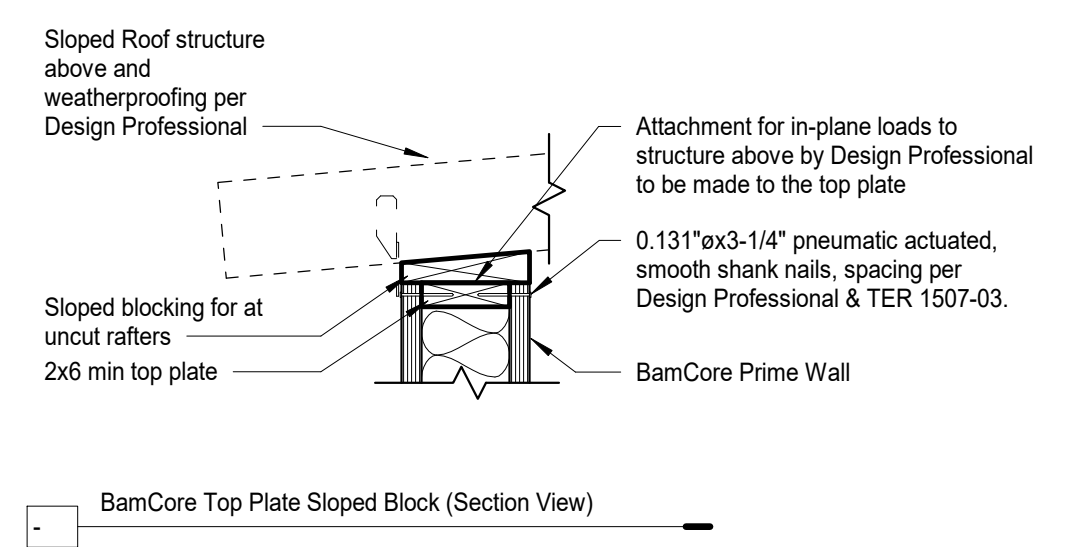


2 Top Plate Alternate
1" = 1'-0"

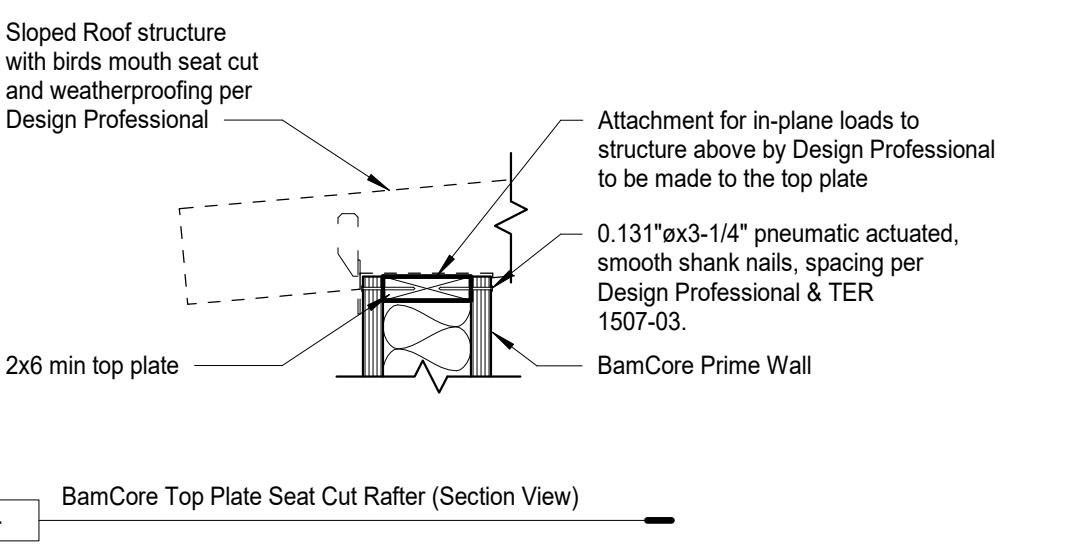


3 Top Plate Alternate 2
1" = 1'-0"

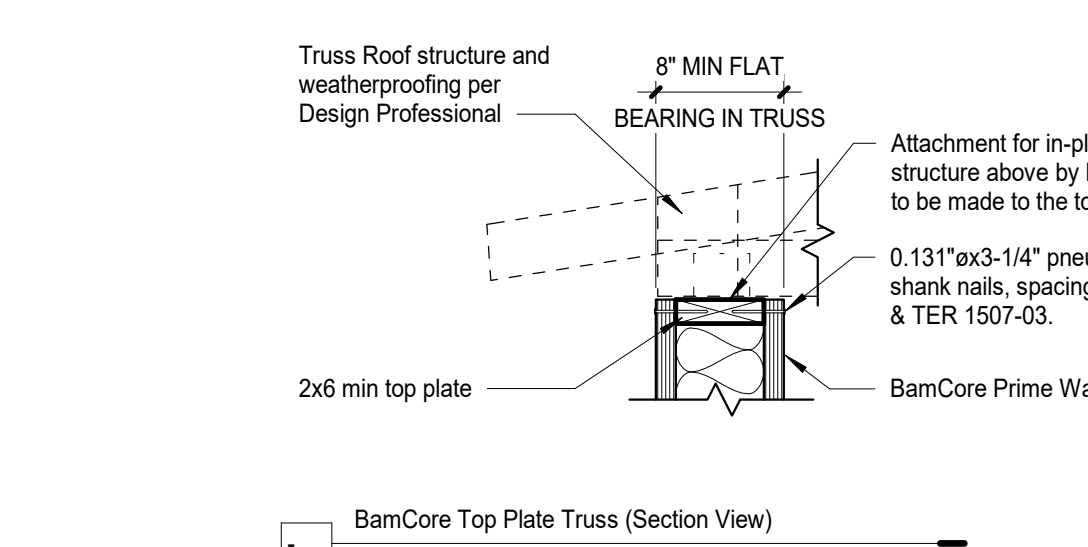


4 Top Plate Alternate 3
1" = 1'-0"

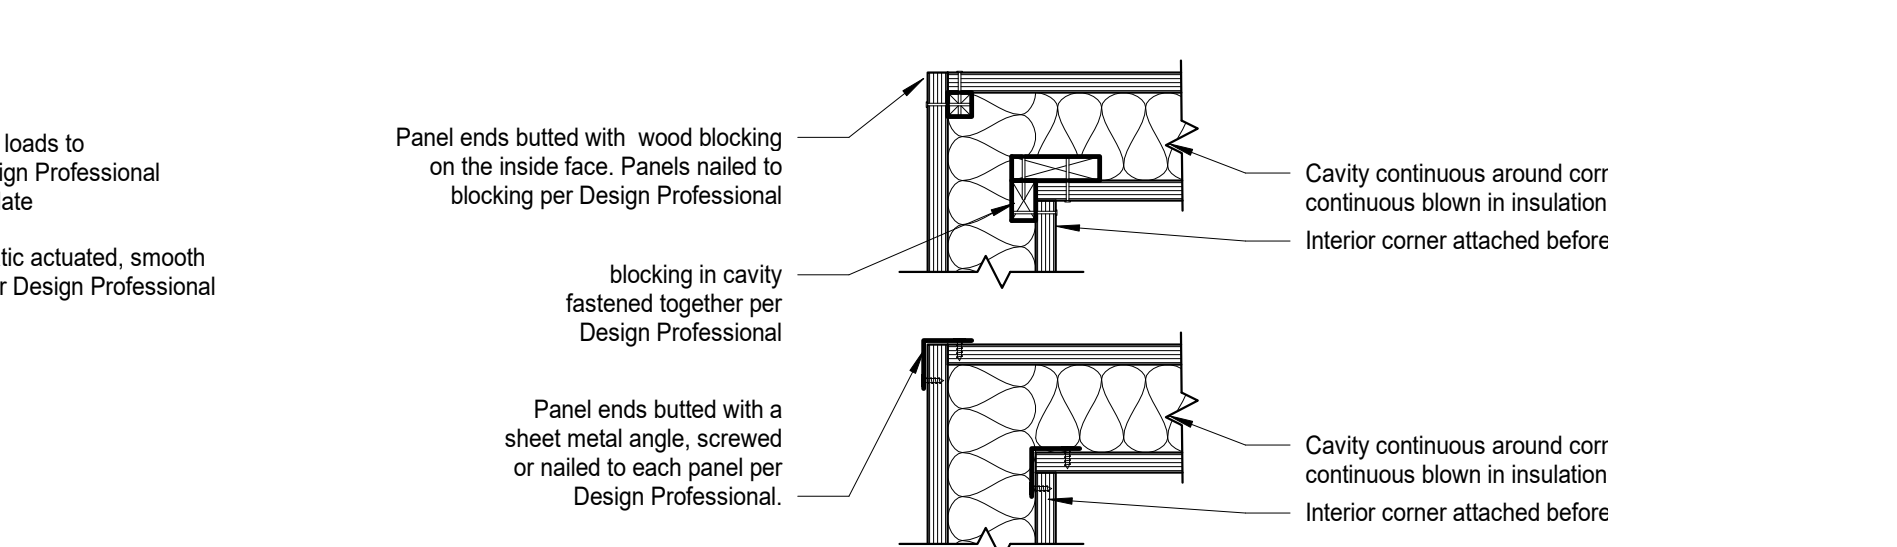


10 Corner Options
1" = 1'-0"

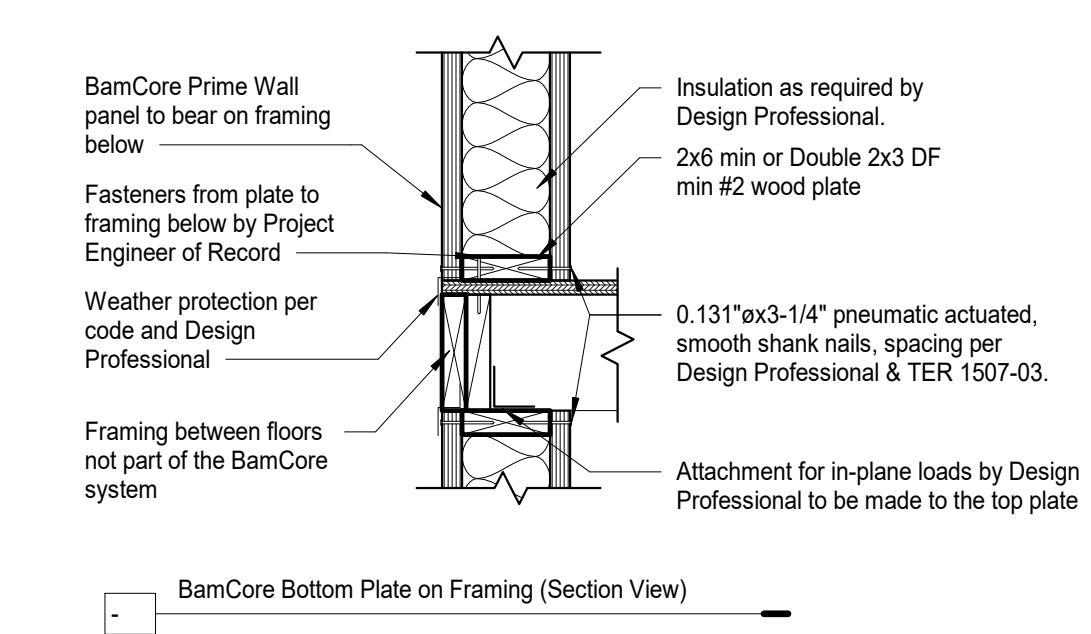


6 BamCore Framing Between Floors
1" = 1'-0"

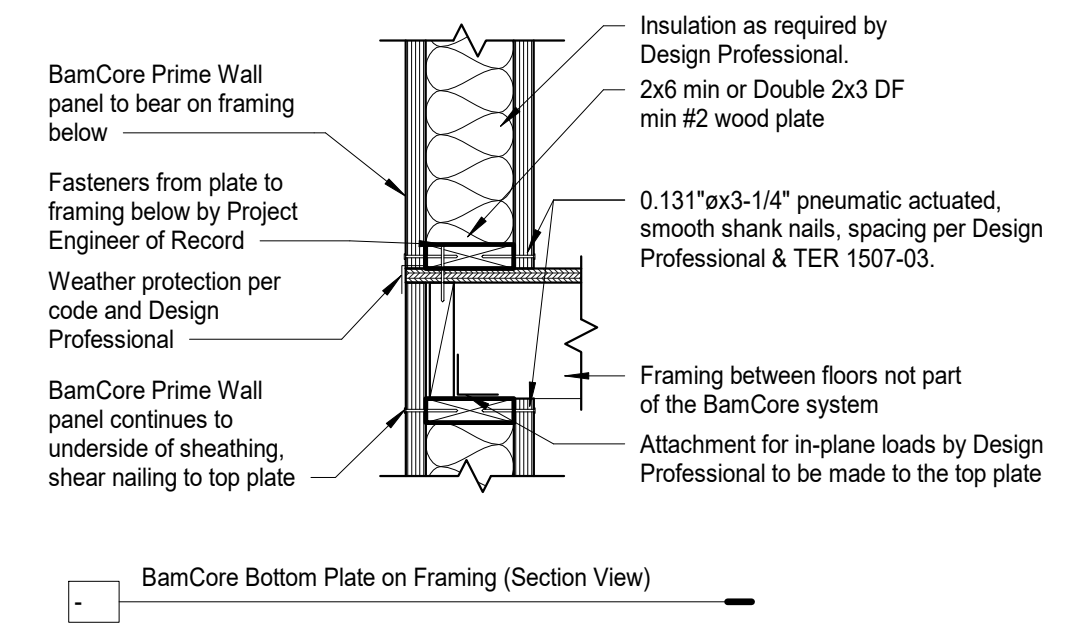


7 BamCore Framing Between Floors Alternate
1" = 1'-0"

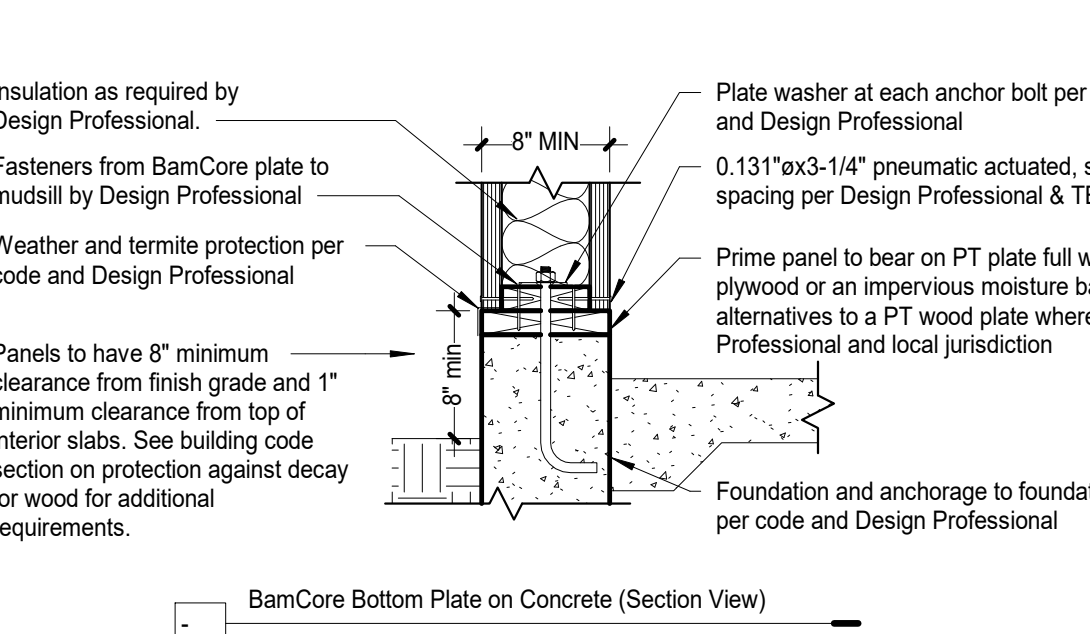


8 Bottom Plate Concrete
1" = 1'-0"

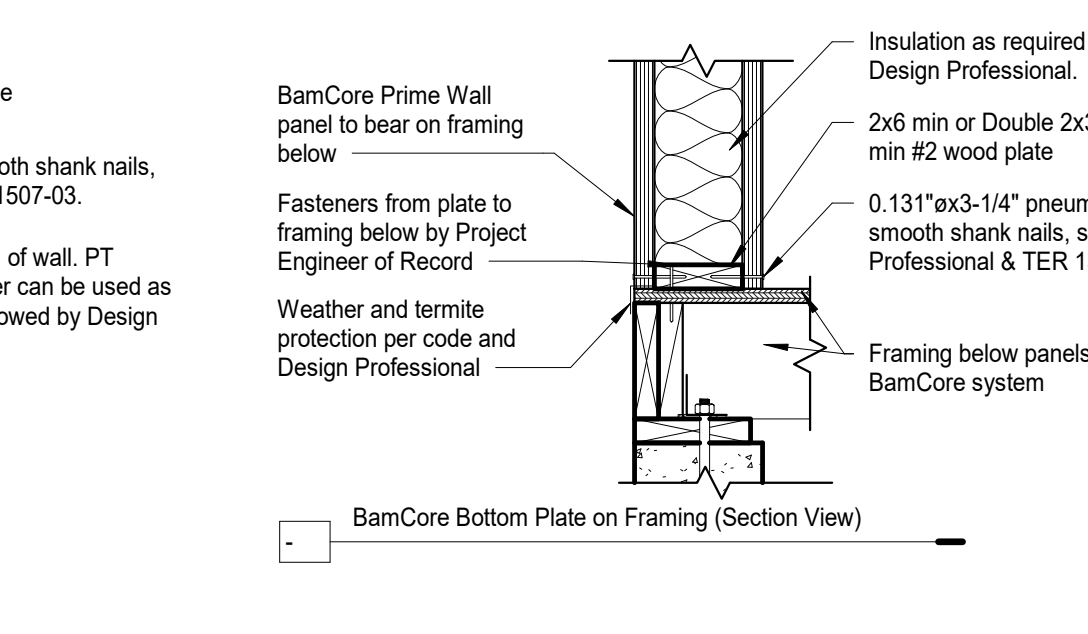


9 Bottom Plate on Framing
1" = 1'-0"

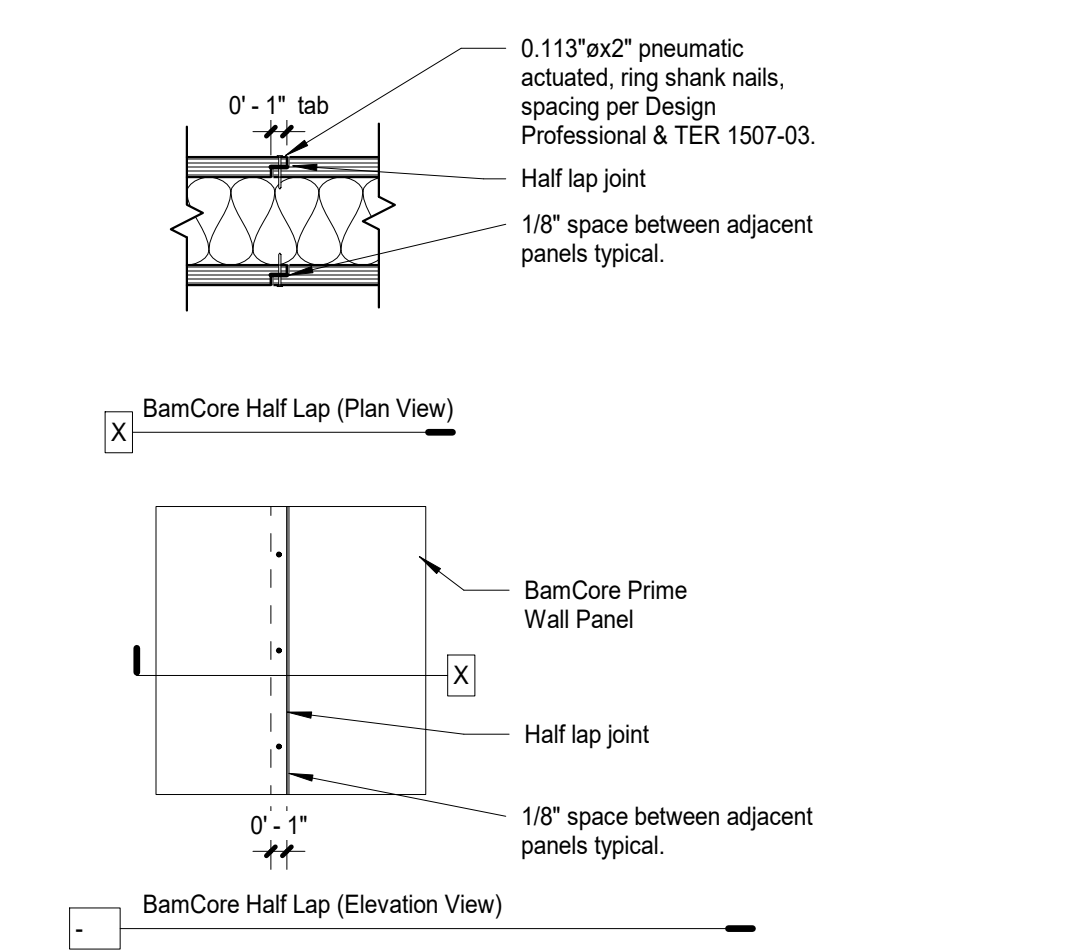


11 Panel to Panel Half Lap
1" = 1'-0"

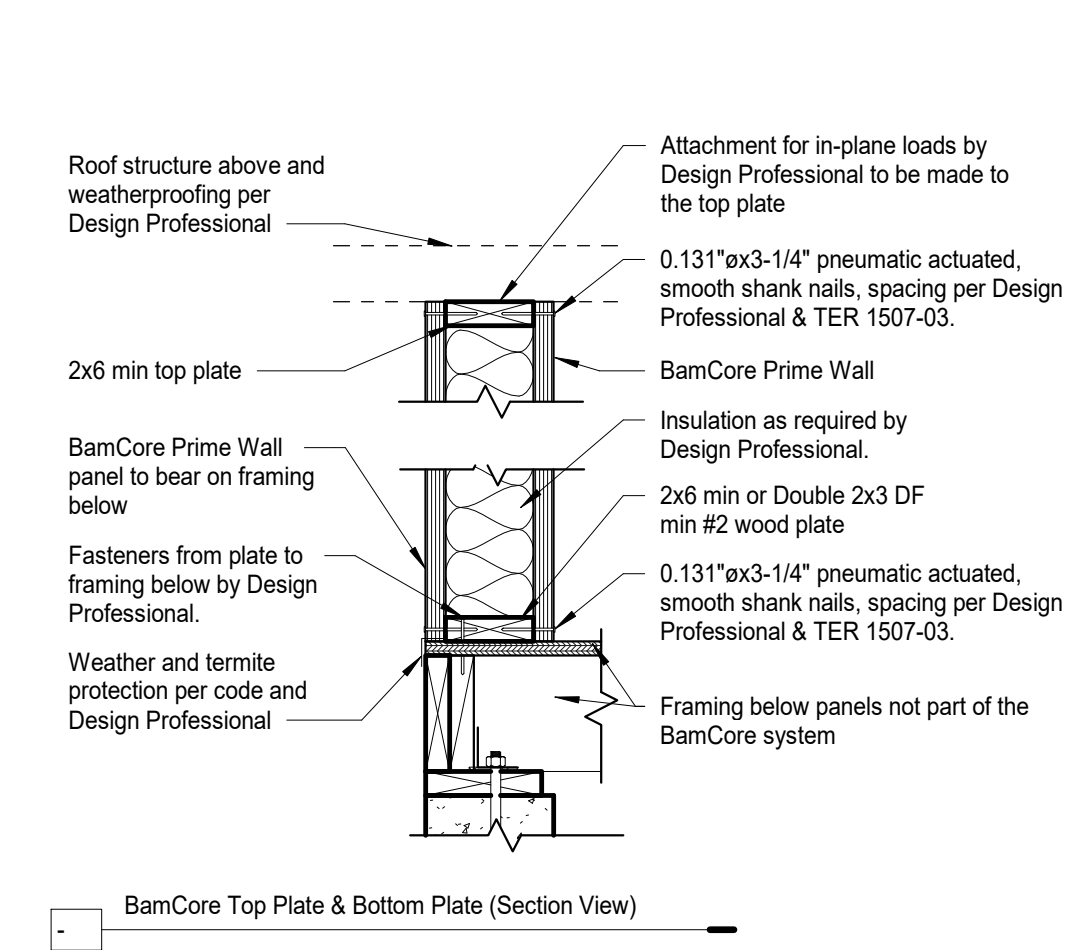


12 Top and Bottom Plate
1" = 1'-0"

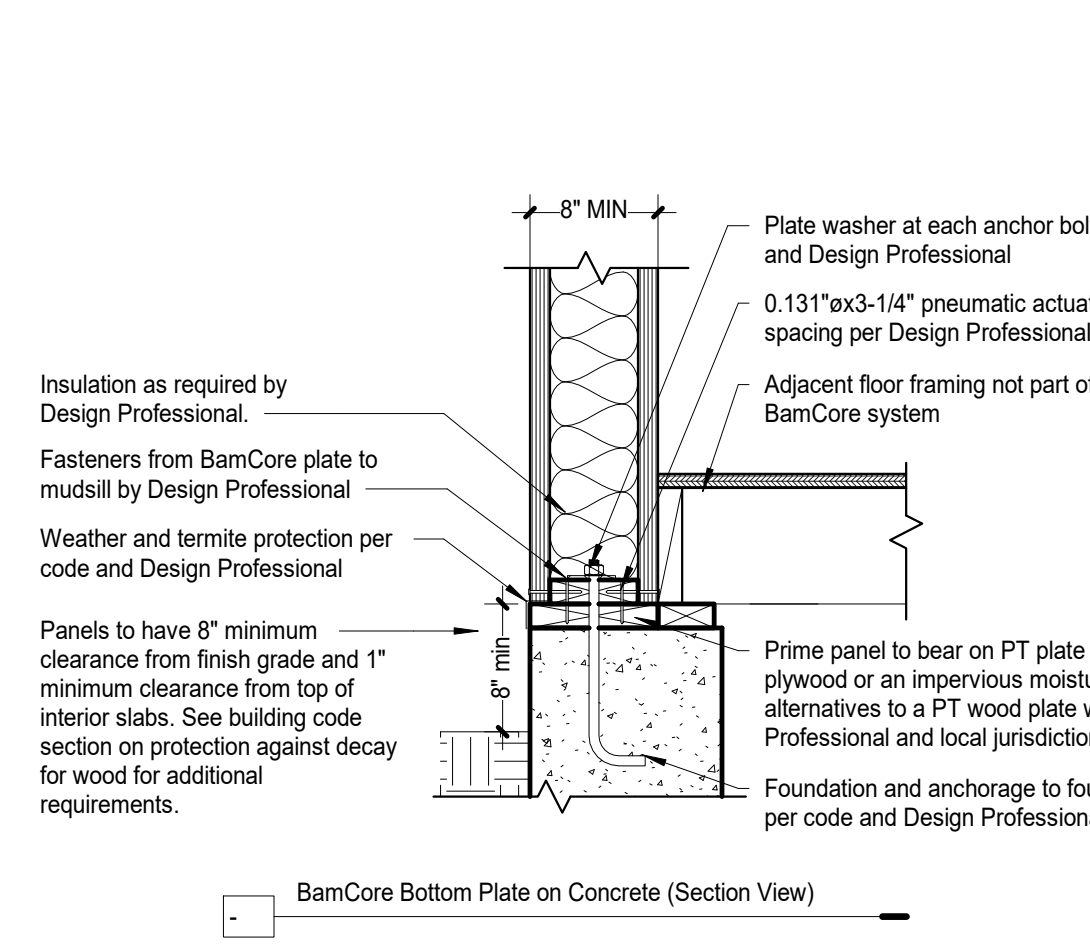


13 Bottom Plate Concrete Alternate
1" = 1'-0"

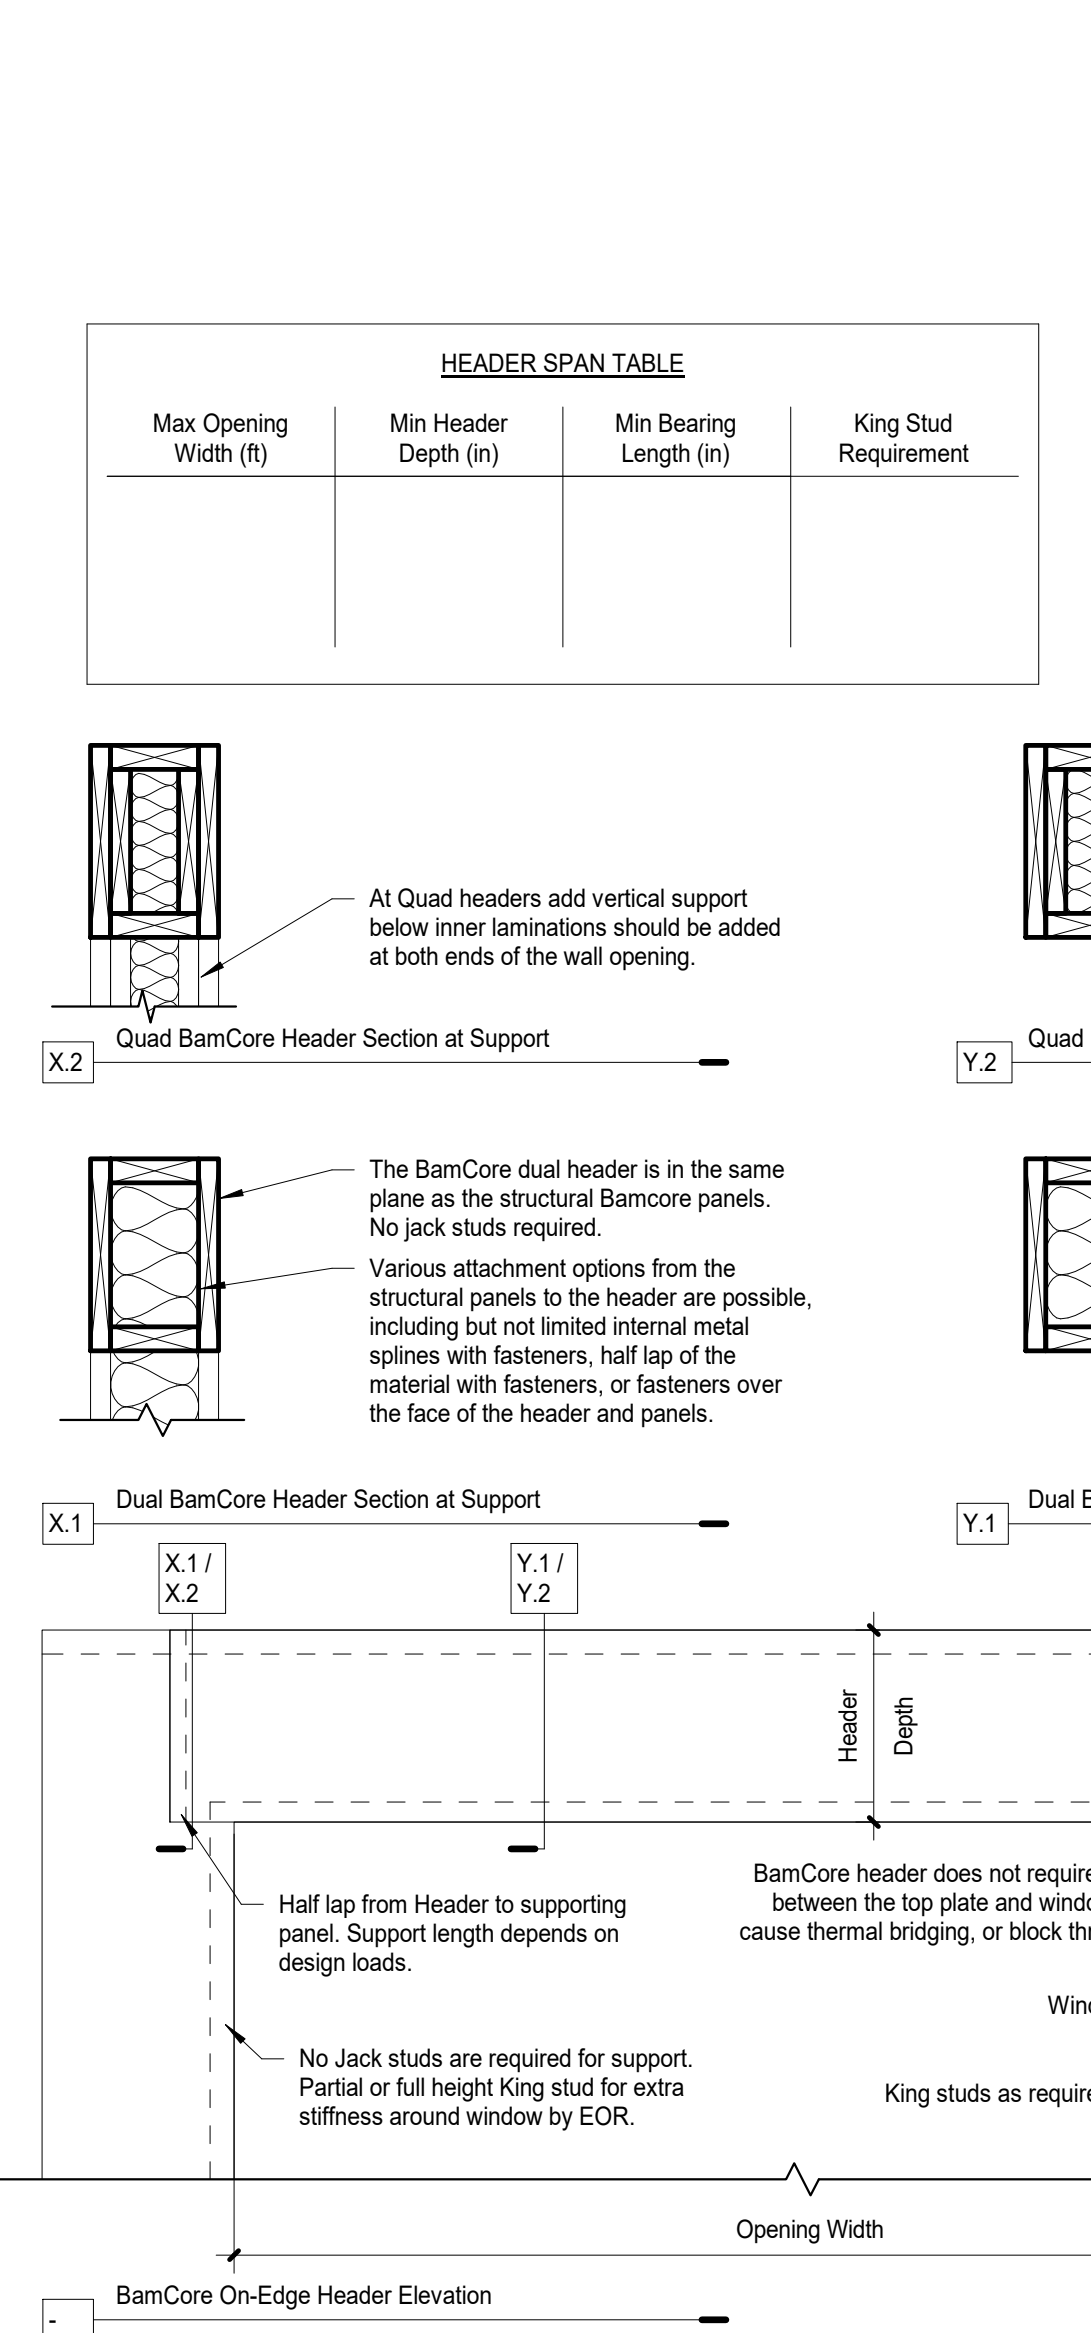


14 BamCore On-Edge Headers
1" = 1'-0"

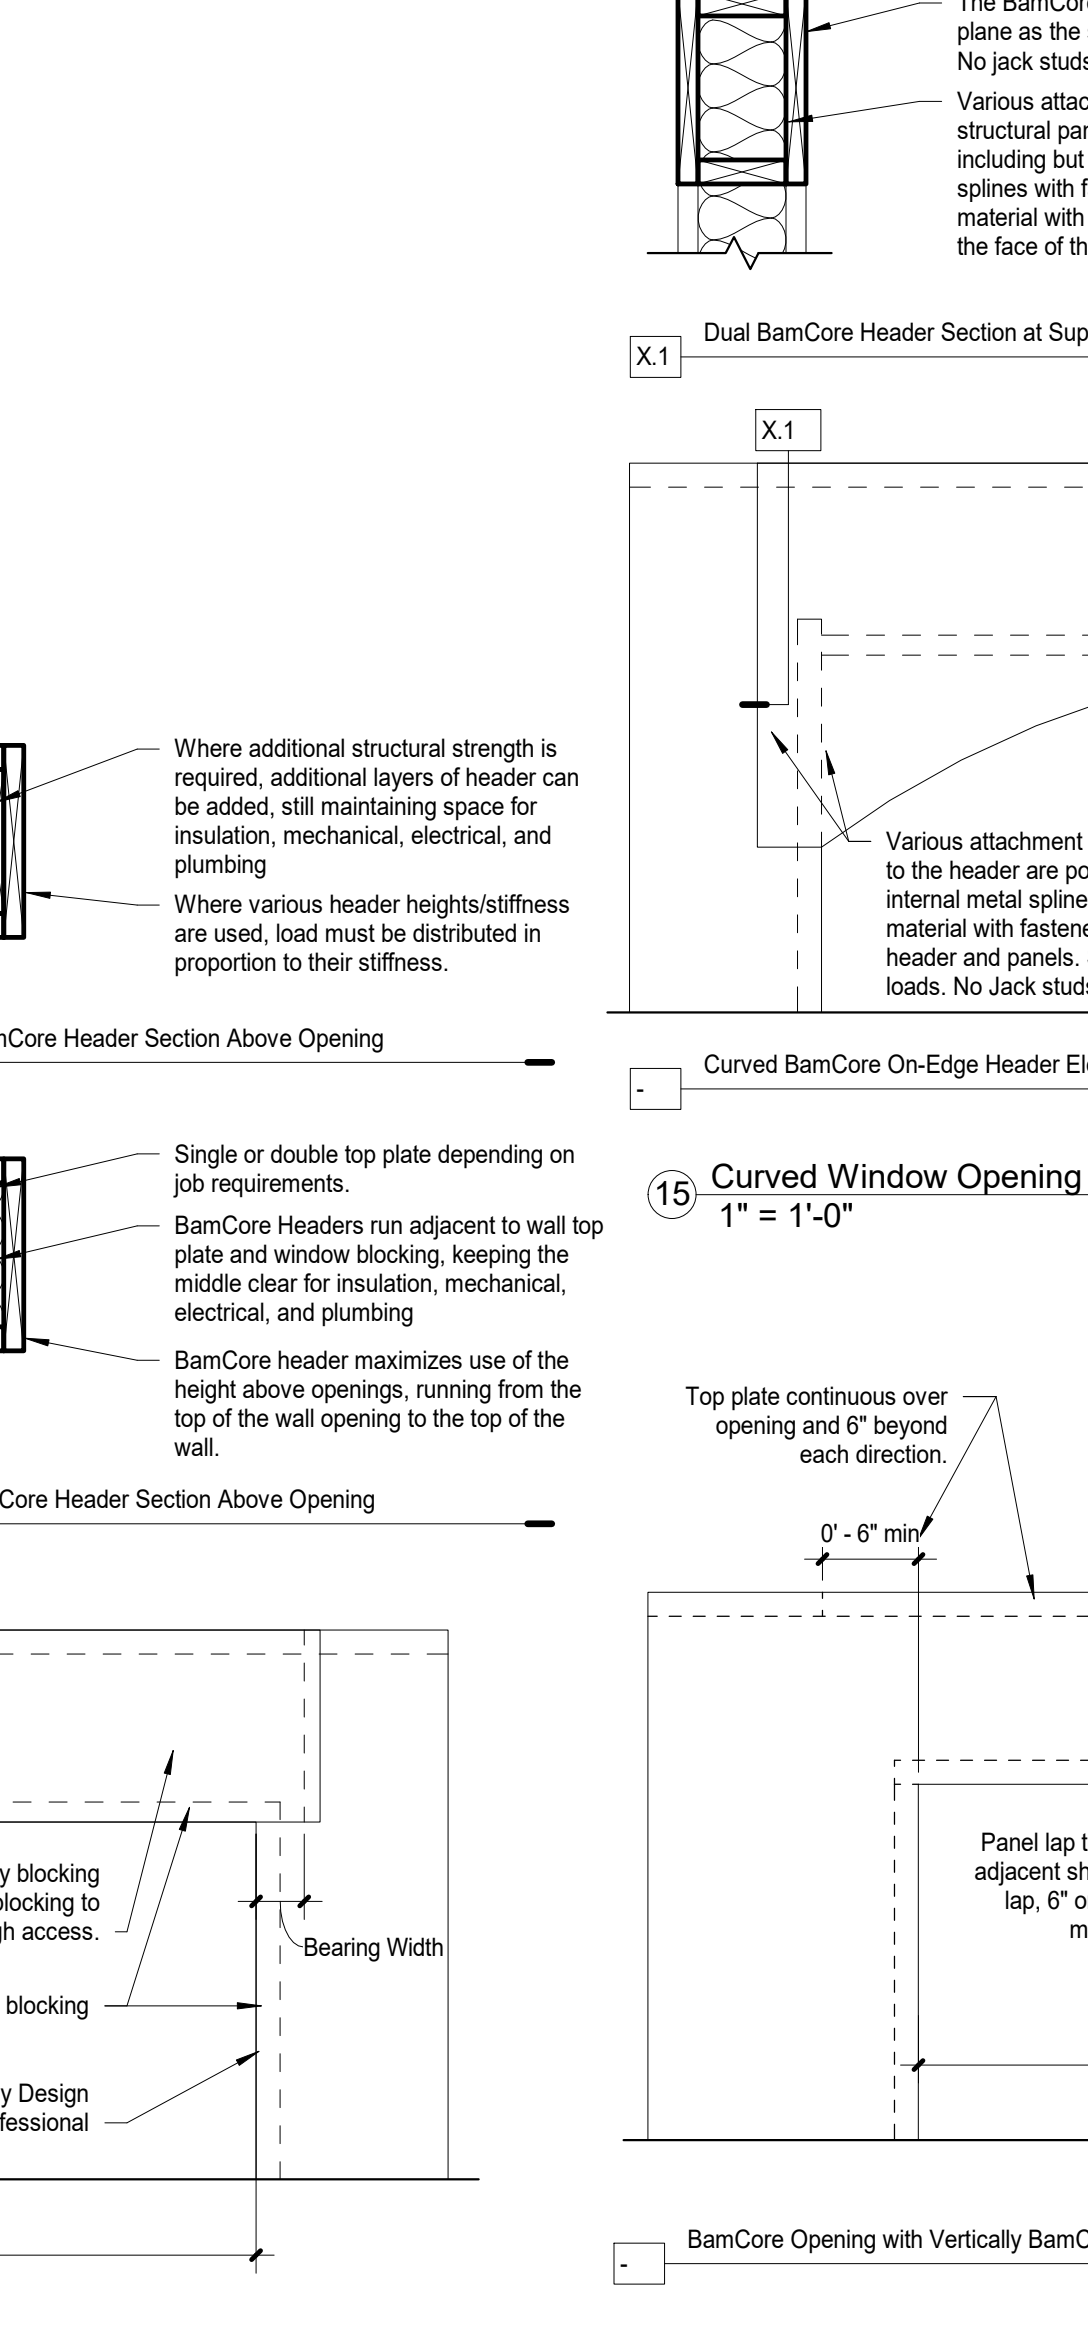


15 Curved Window Opening
1" = 1'-0"

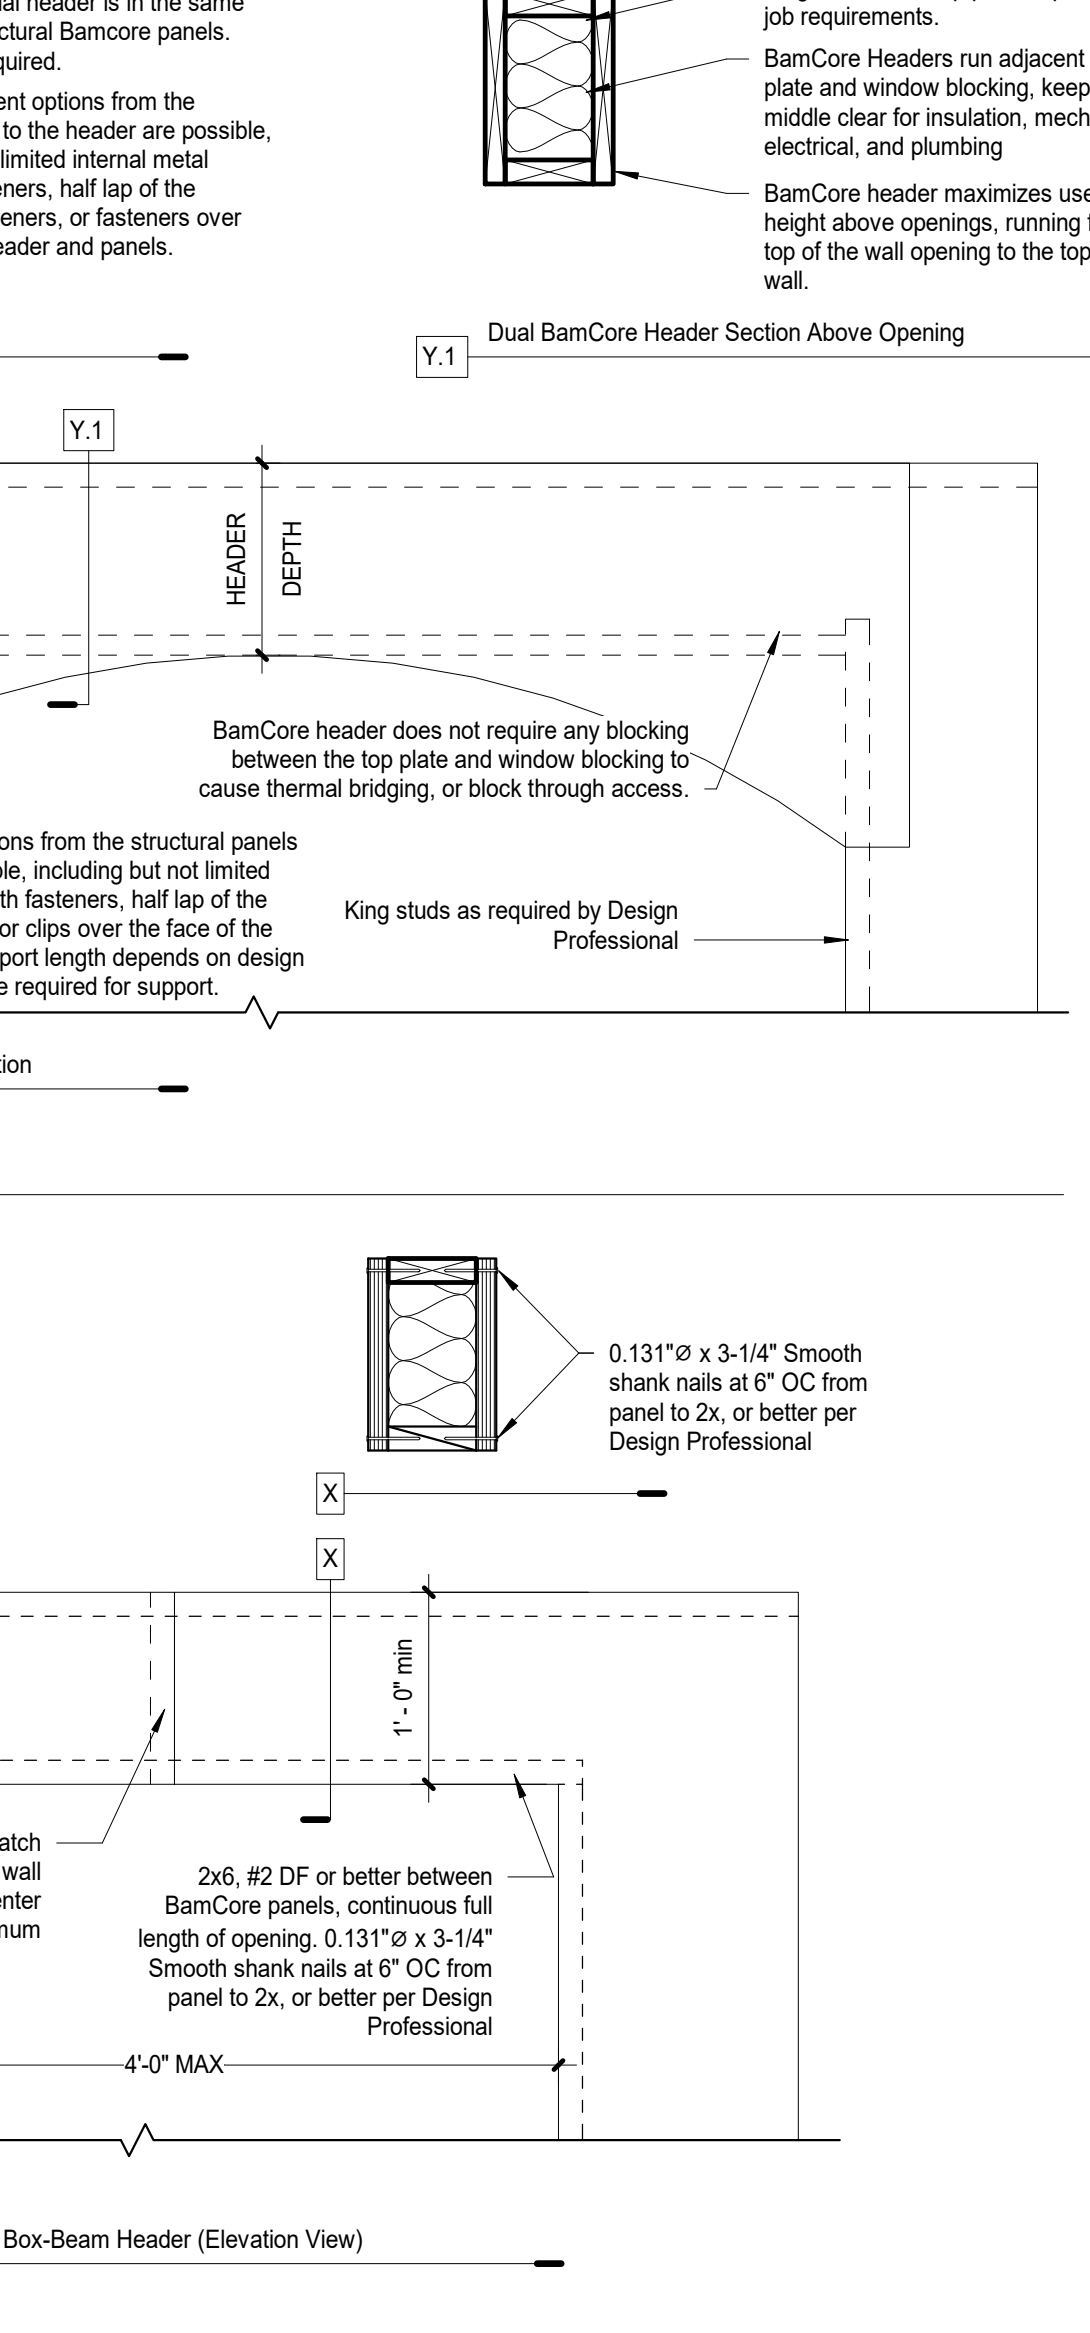


16 Window Opening BamCore Box-Beam Header
1" = 1'-0"

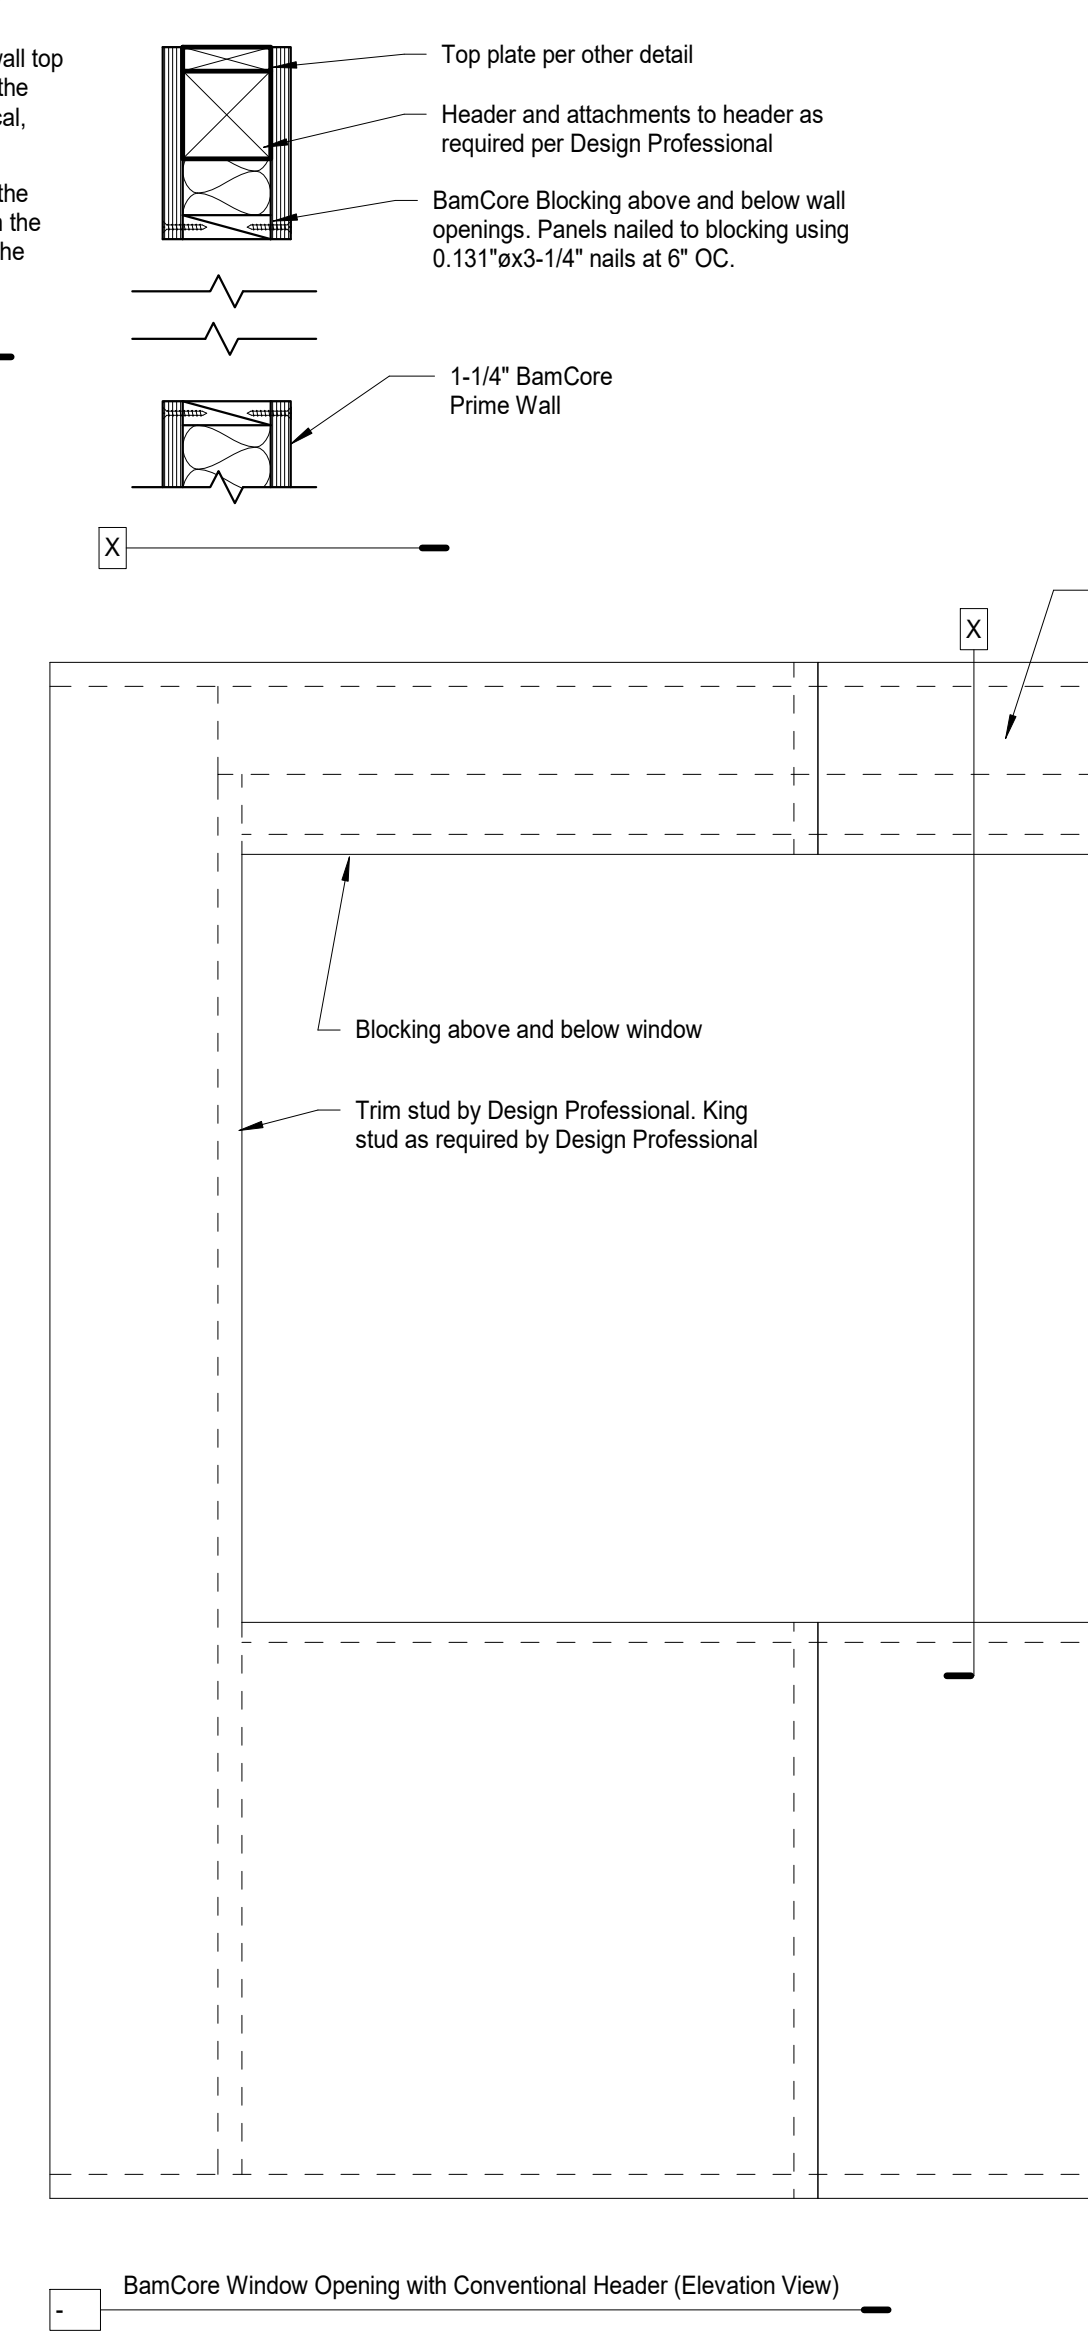


17 Window Opening with Conventional Header by Design Professional
1" = 1'-0"

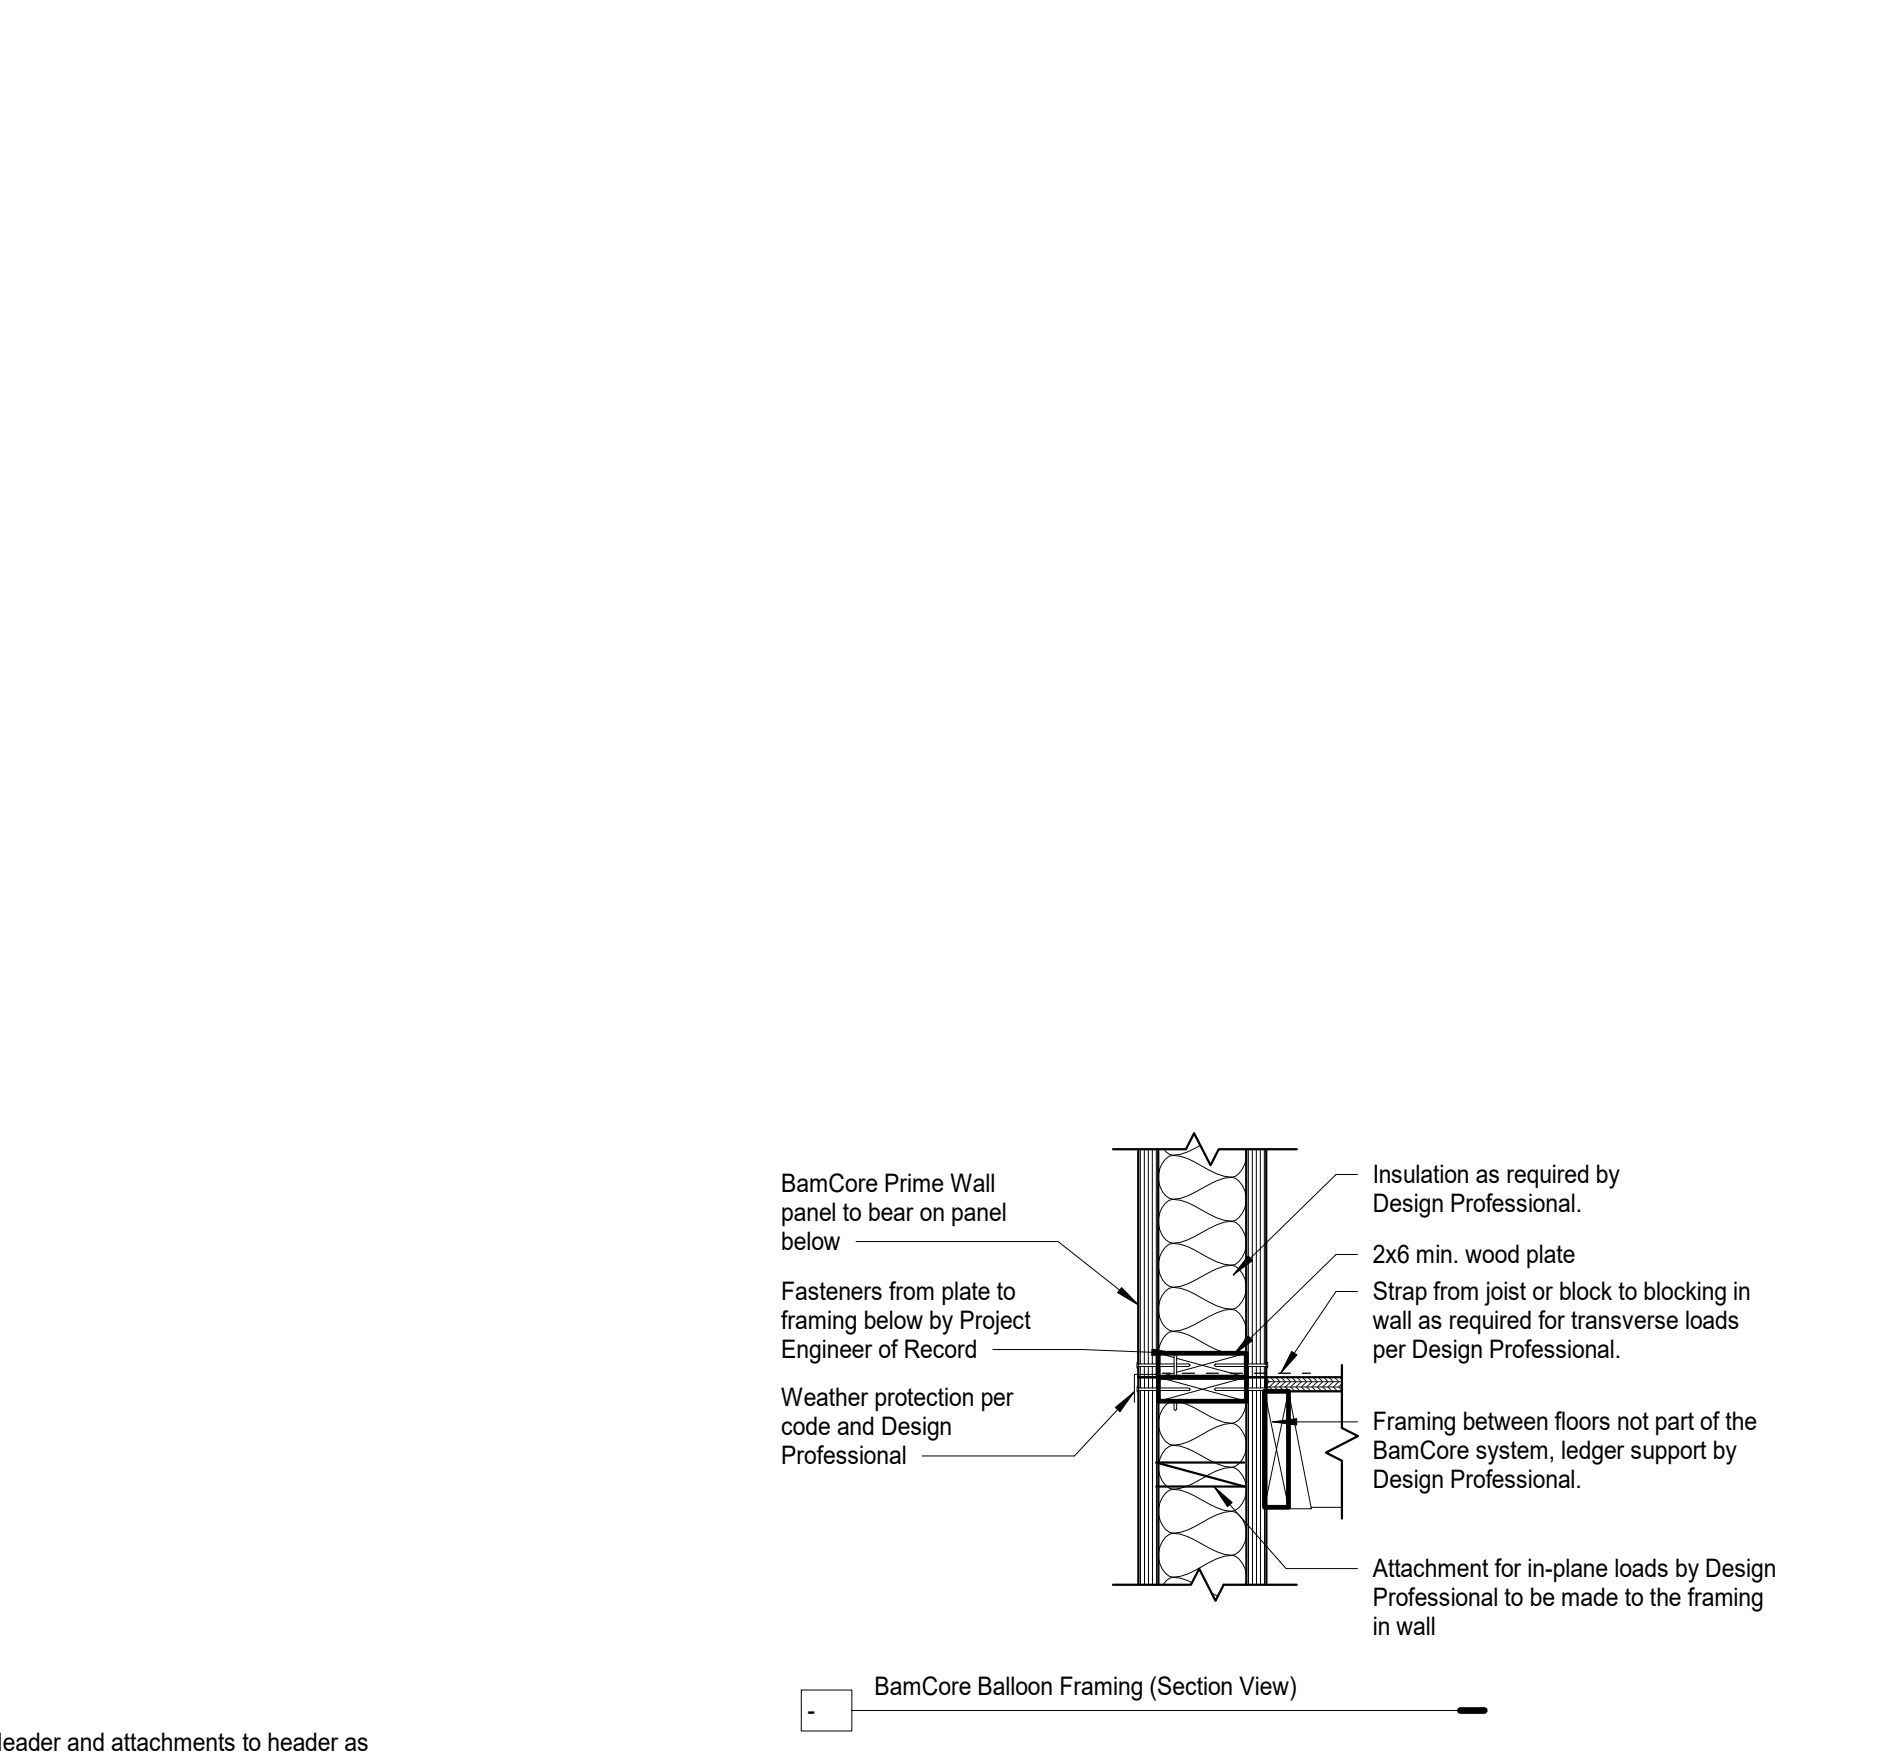

18 BamCore Balloon Framing
1" = 1'-0"




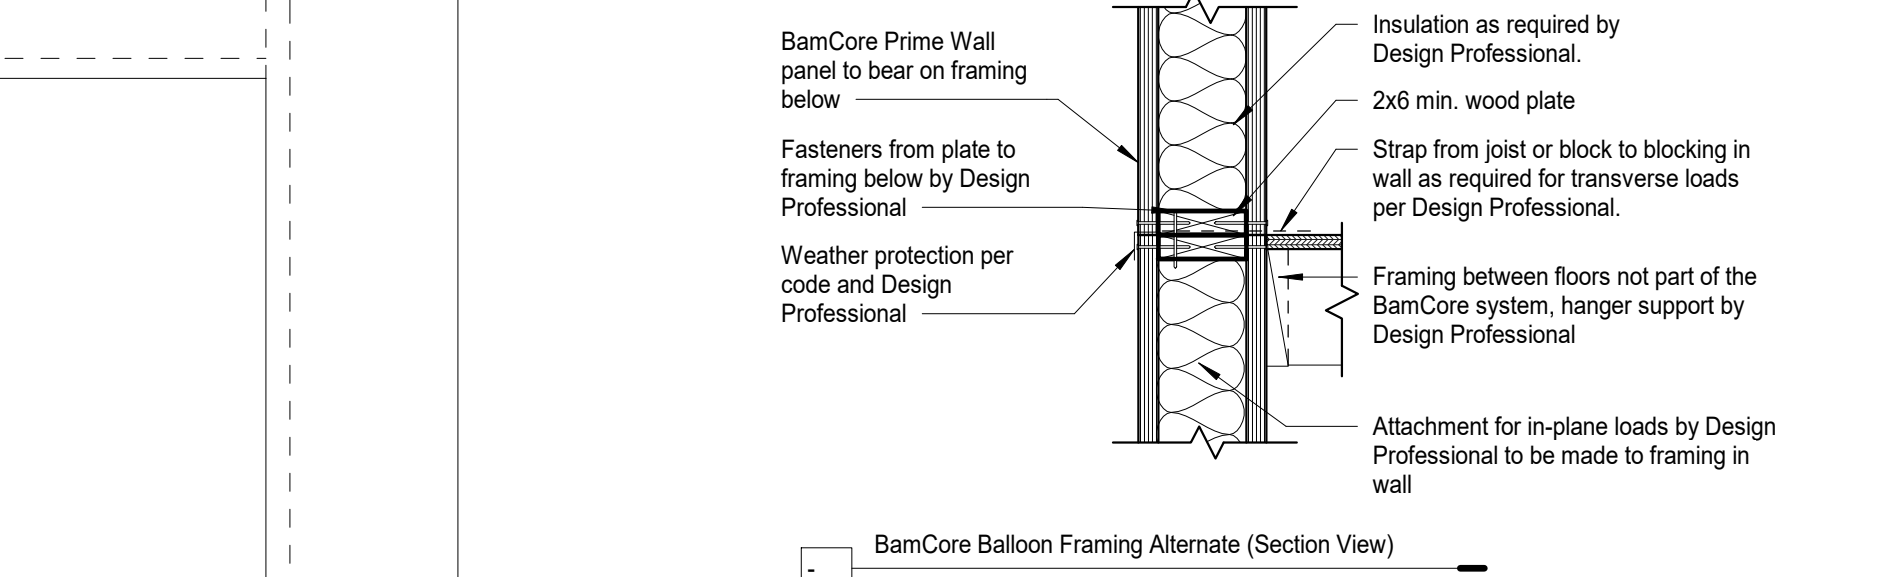


19 BamCore Balloon Framing Alternate
1" = 1'-0"

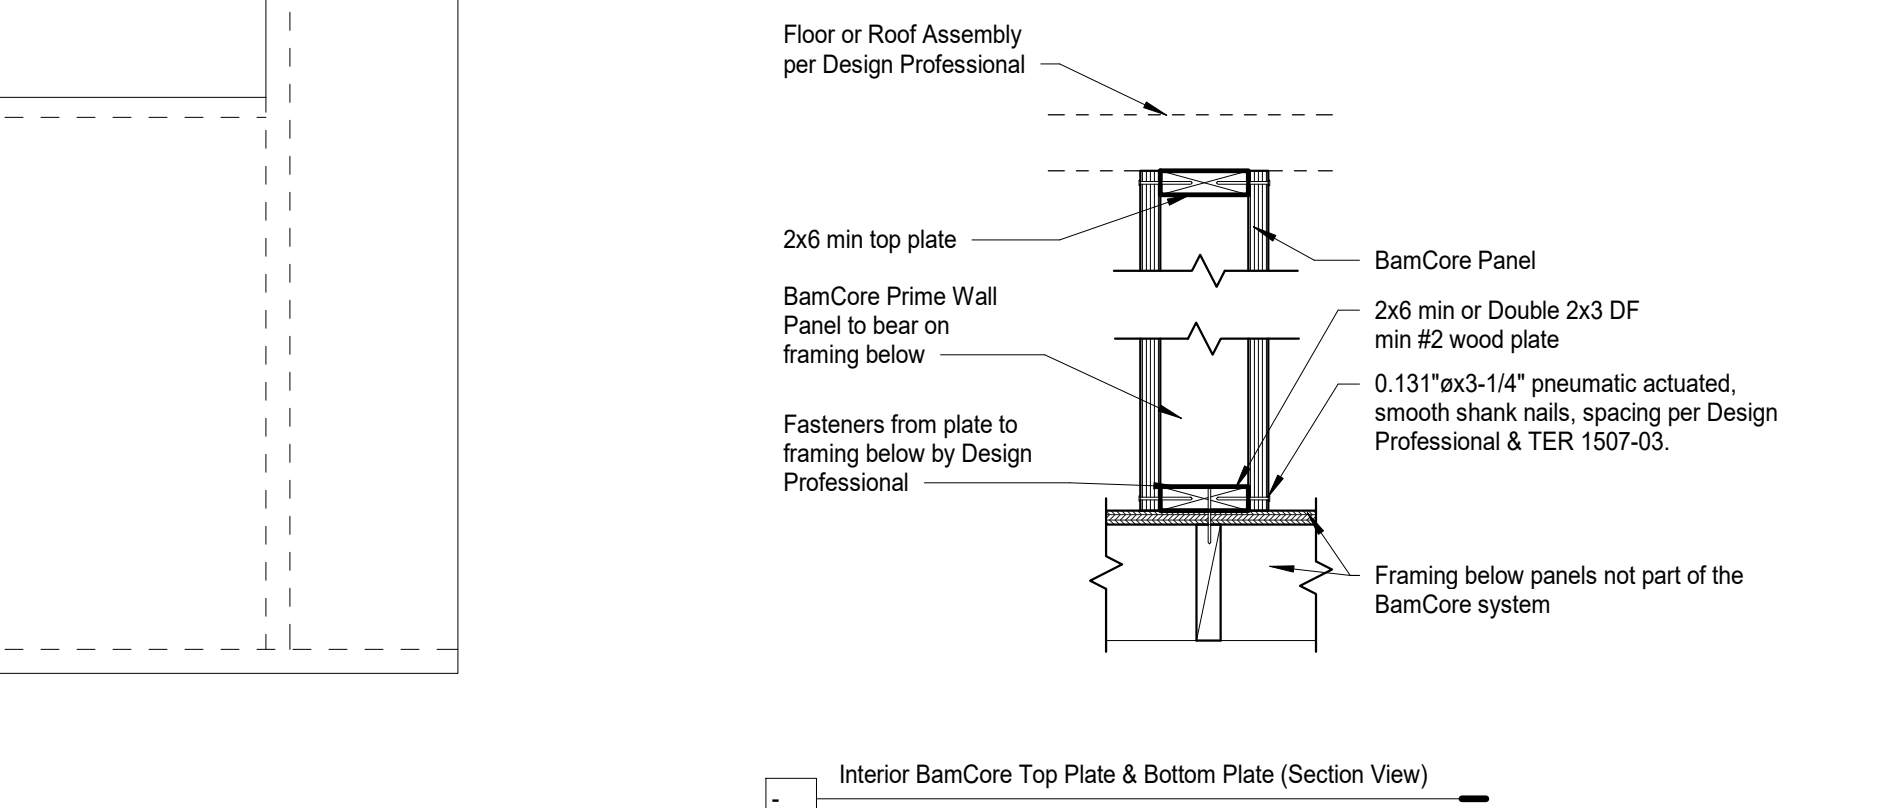

20 T&B plate - Interior
1" = 1'-0"

HEADER SPAN TABLE			
Max Opening Width (ft)	Min Header Depth (in)	Min Bearing Length (in)	King Stud Requirement

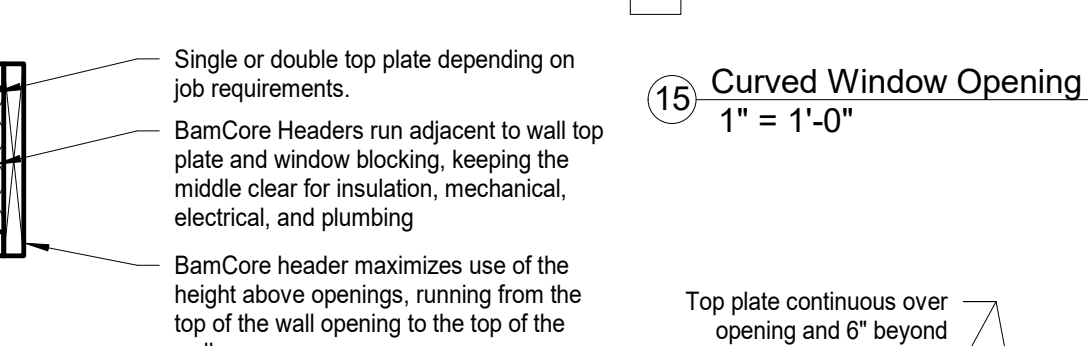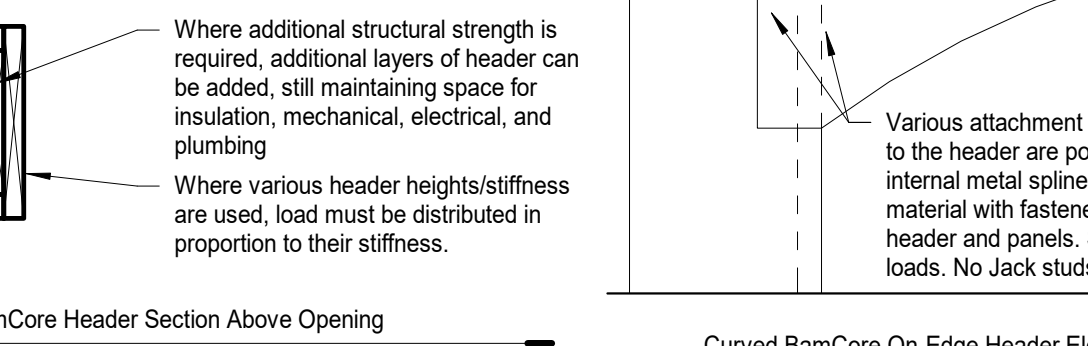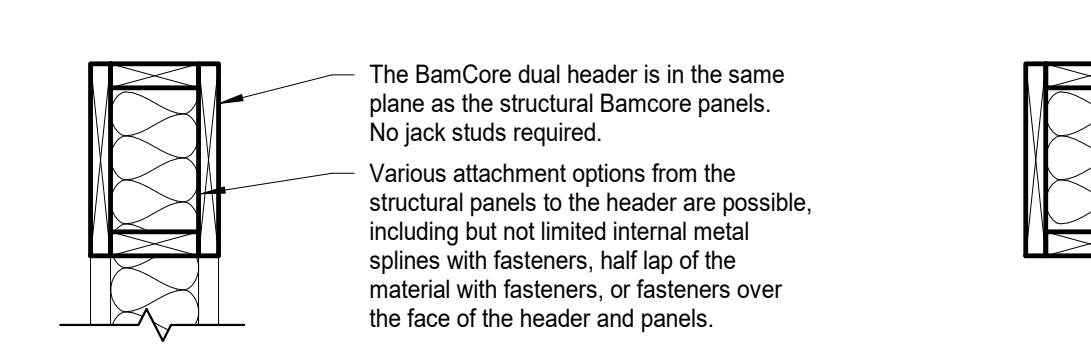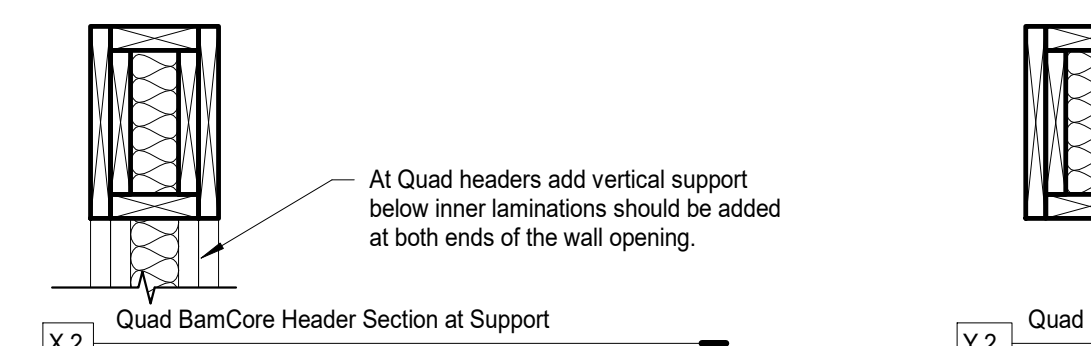


Typical BamCore Details	
Project Number	Project Number
Date	5/14/21
Drawn By	JB
Checked By	NA
Scale	1" = 1'-0"




BAMCORE®


www.bamcore.com

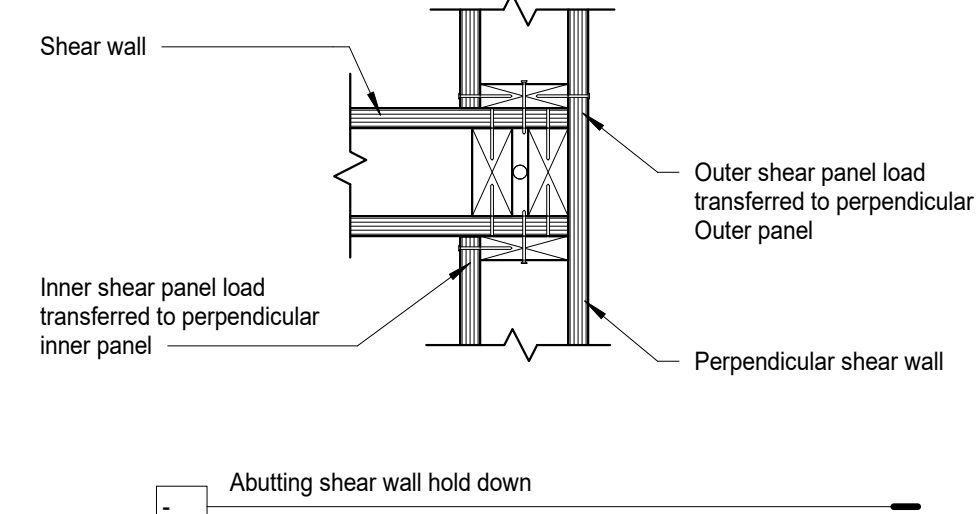


1 Abutting Hold downs
1" = 1'-0"

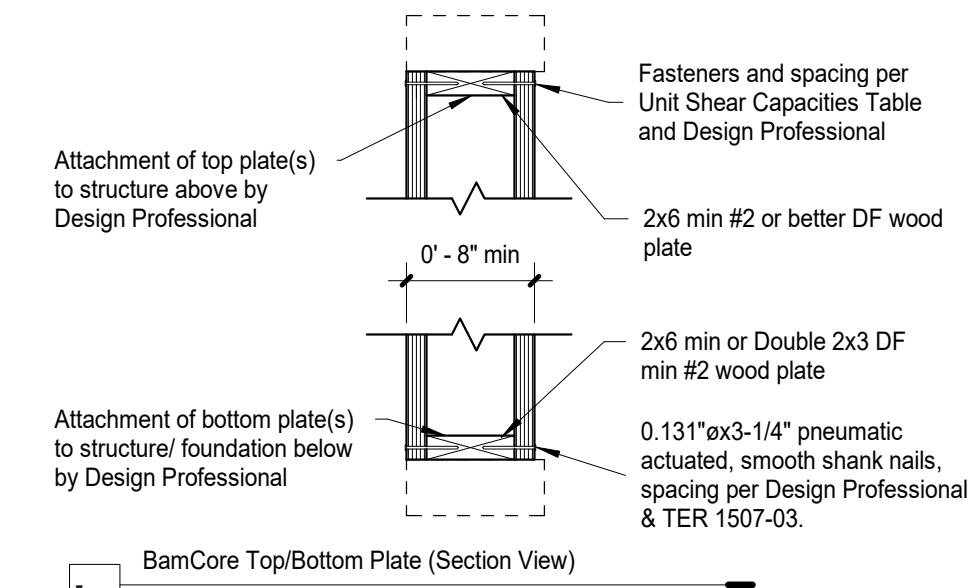


2 Top/Bottom Plate only
1" = 1'-0"

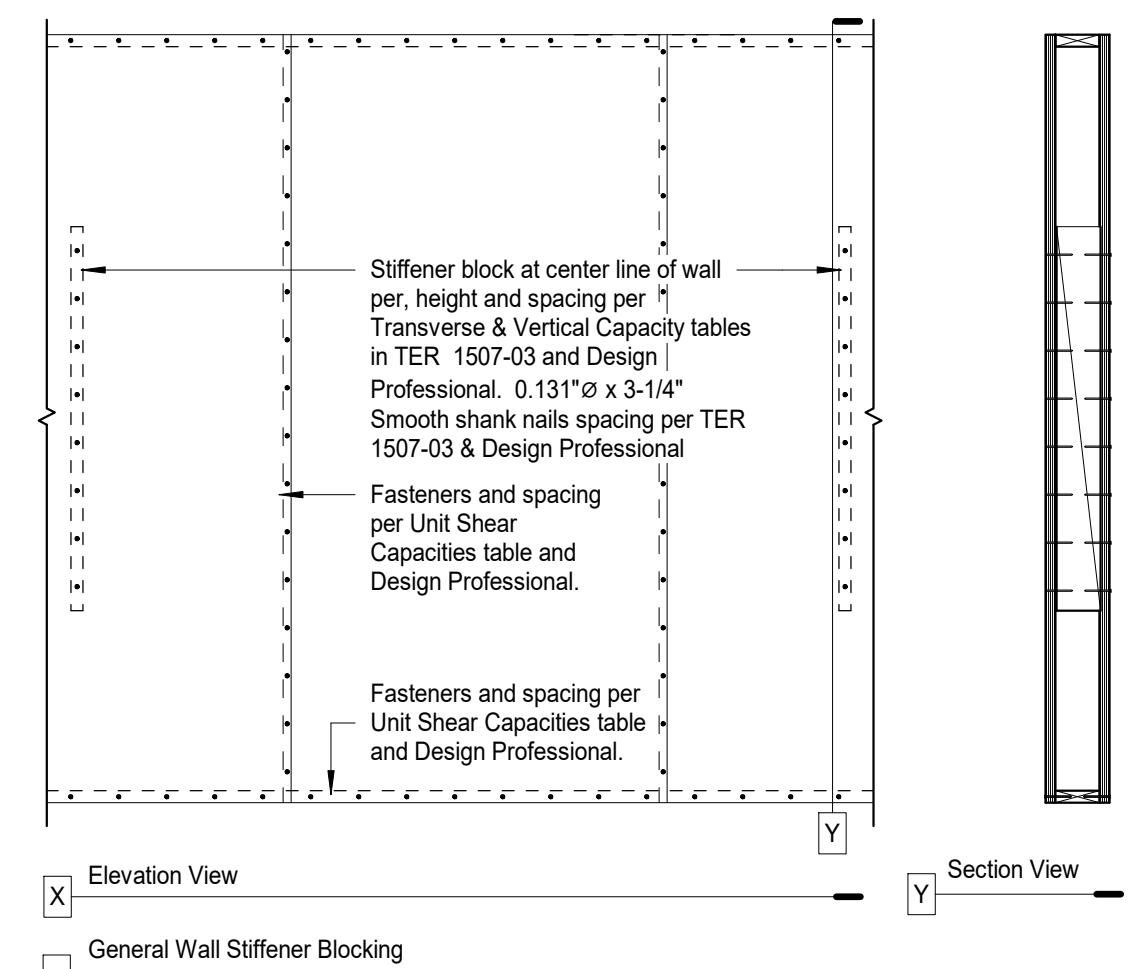


3 General Wall Stiffener Blocking
1/2" = 1'-0"

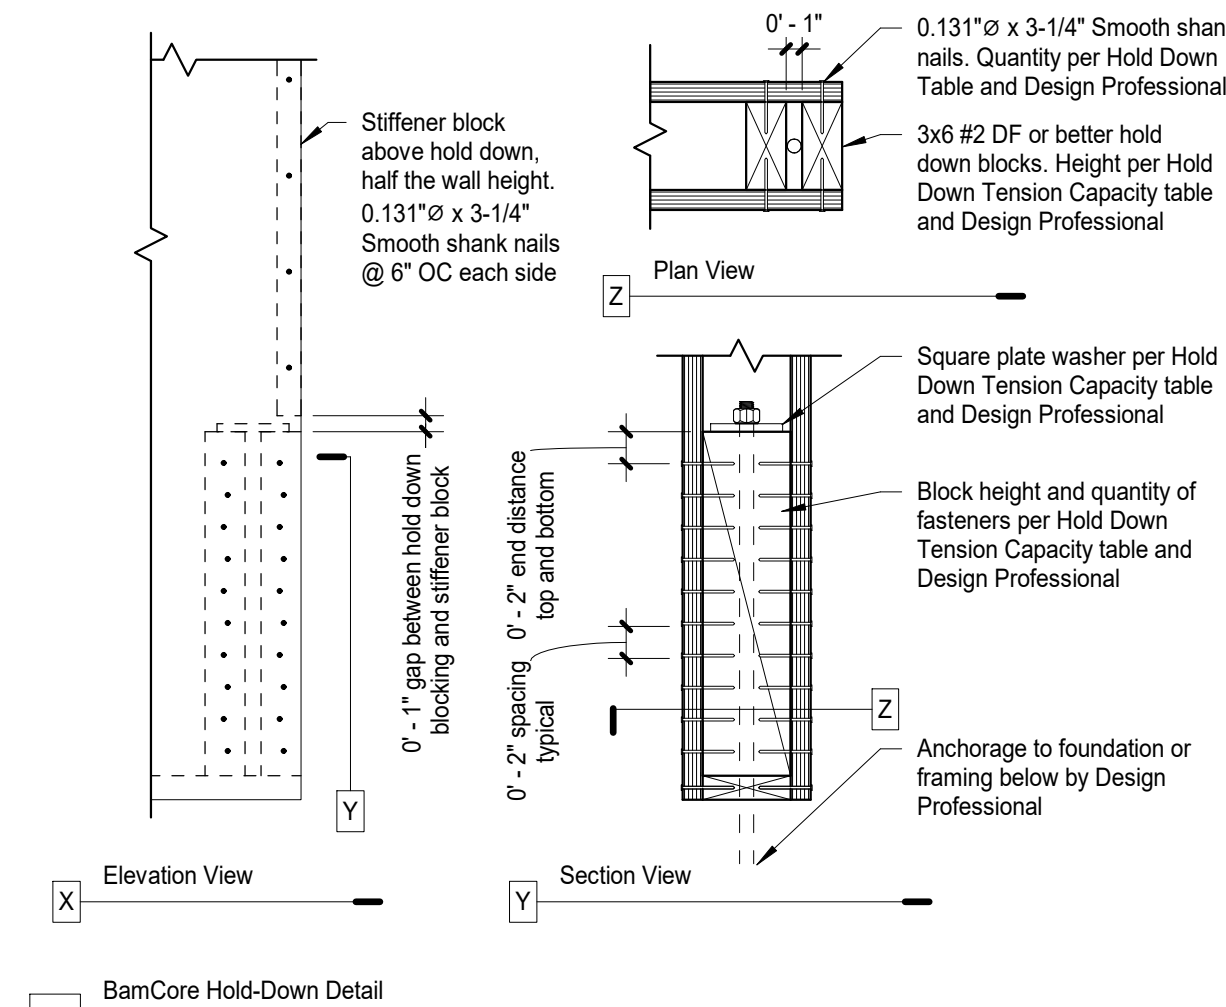


4 BamCore Hold-Down
1" = 1'-0"

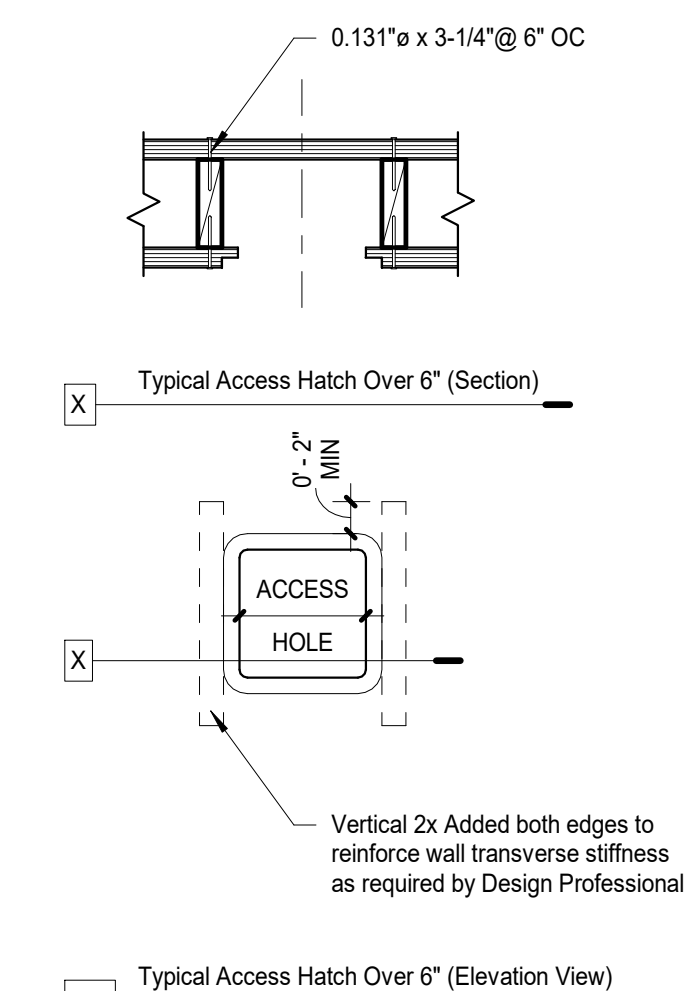


5 Typical Access Hatch Over 6"
1" = 1'-0"

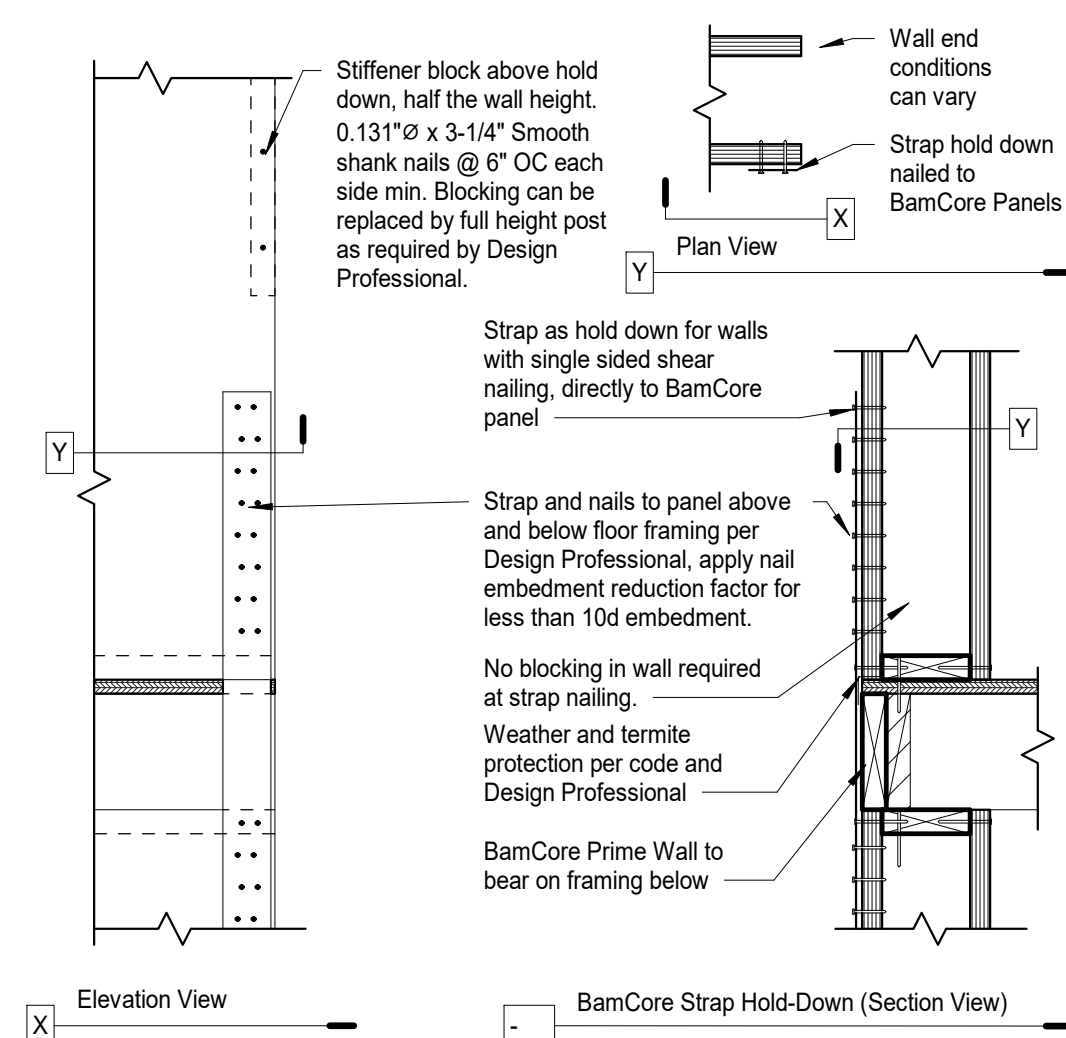


6 Strap Hold-Down to BamCore Panel
1" = 1'-0"

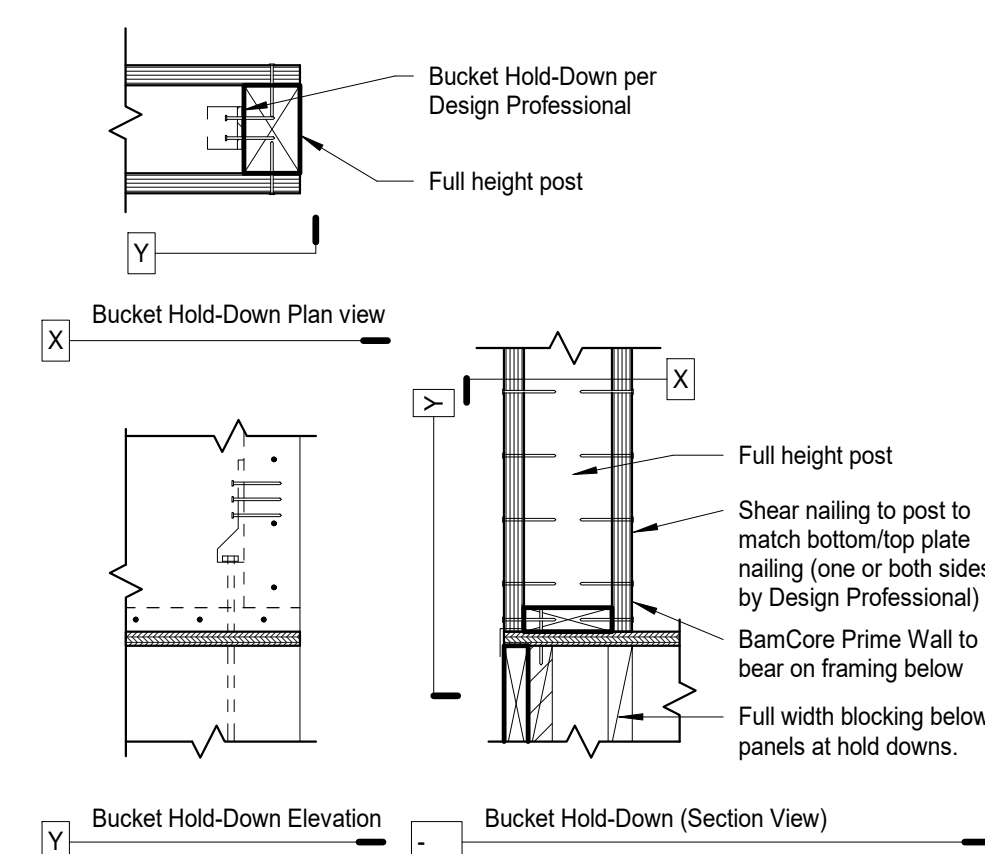


7 Bucket Hold-Down to BamCore Panel
1" = 1'-0"

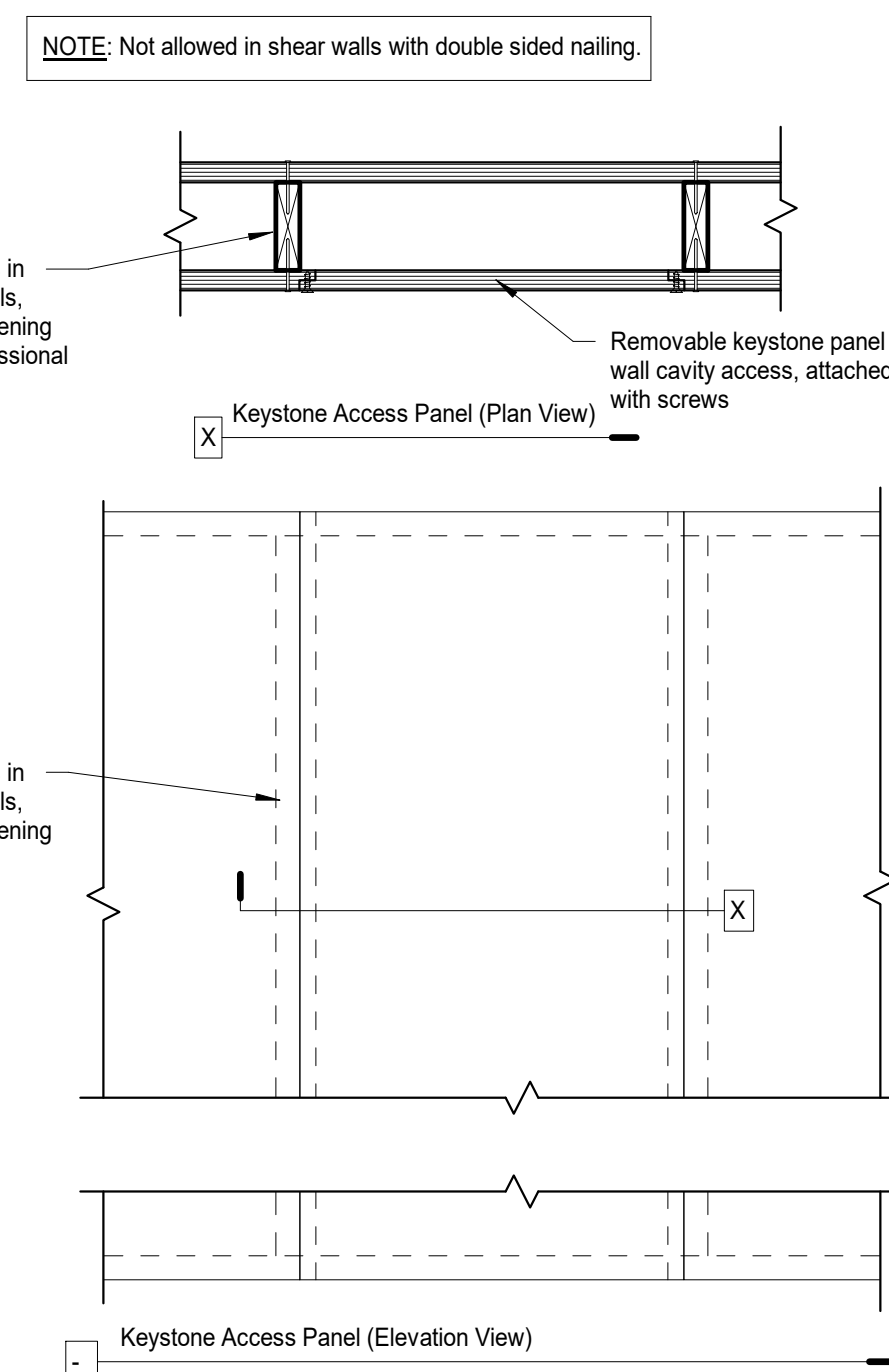


8 Keystone Panel Detail
1" = 1'-0"

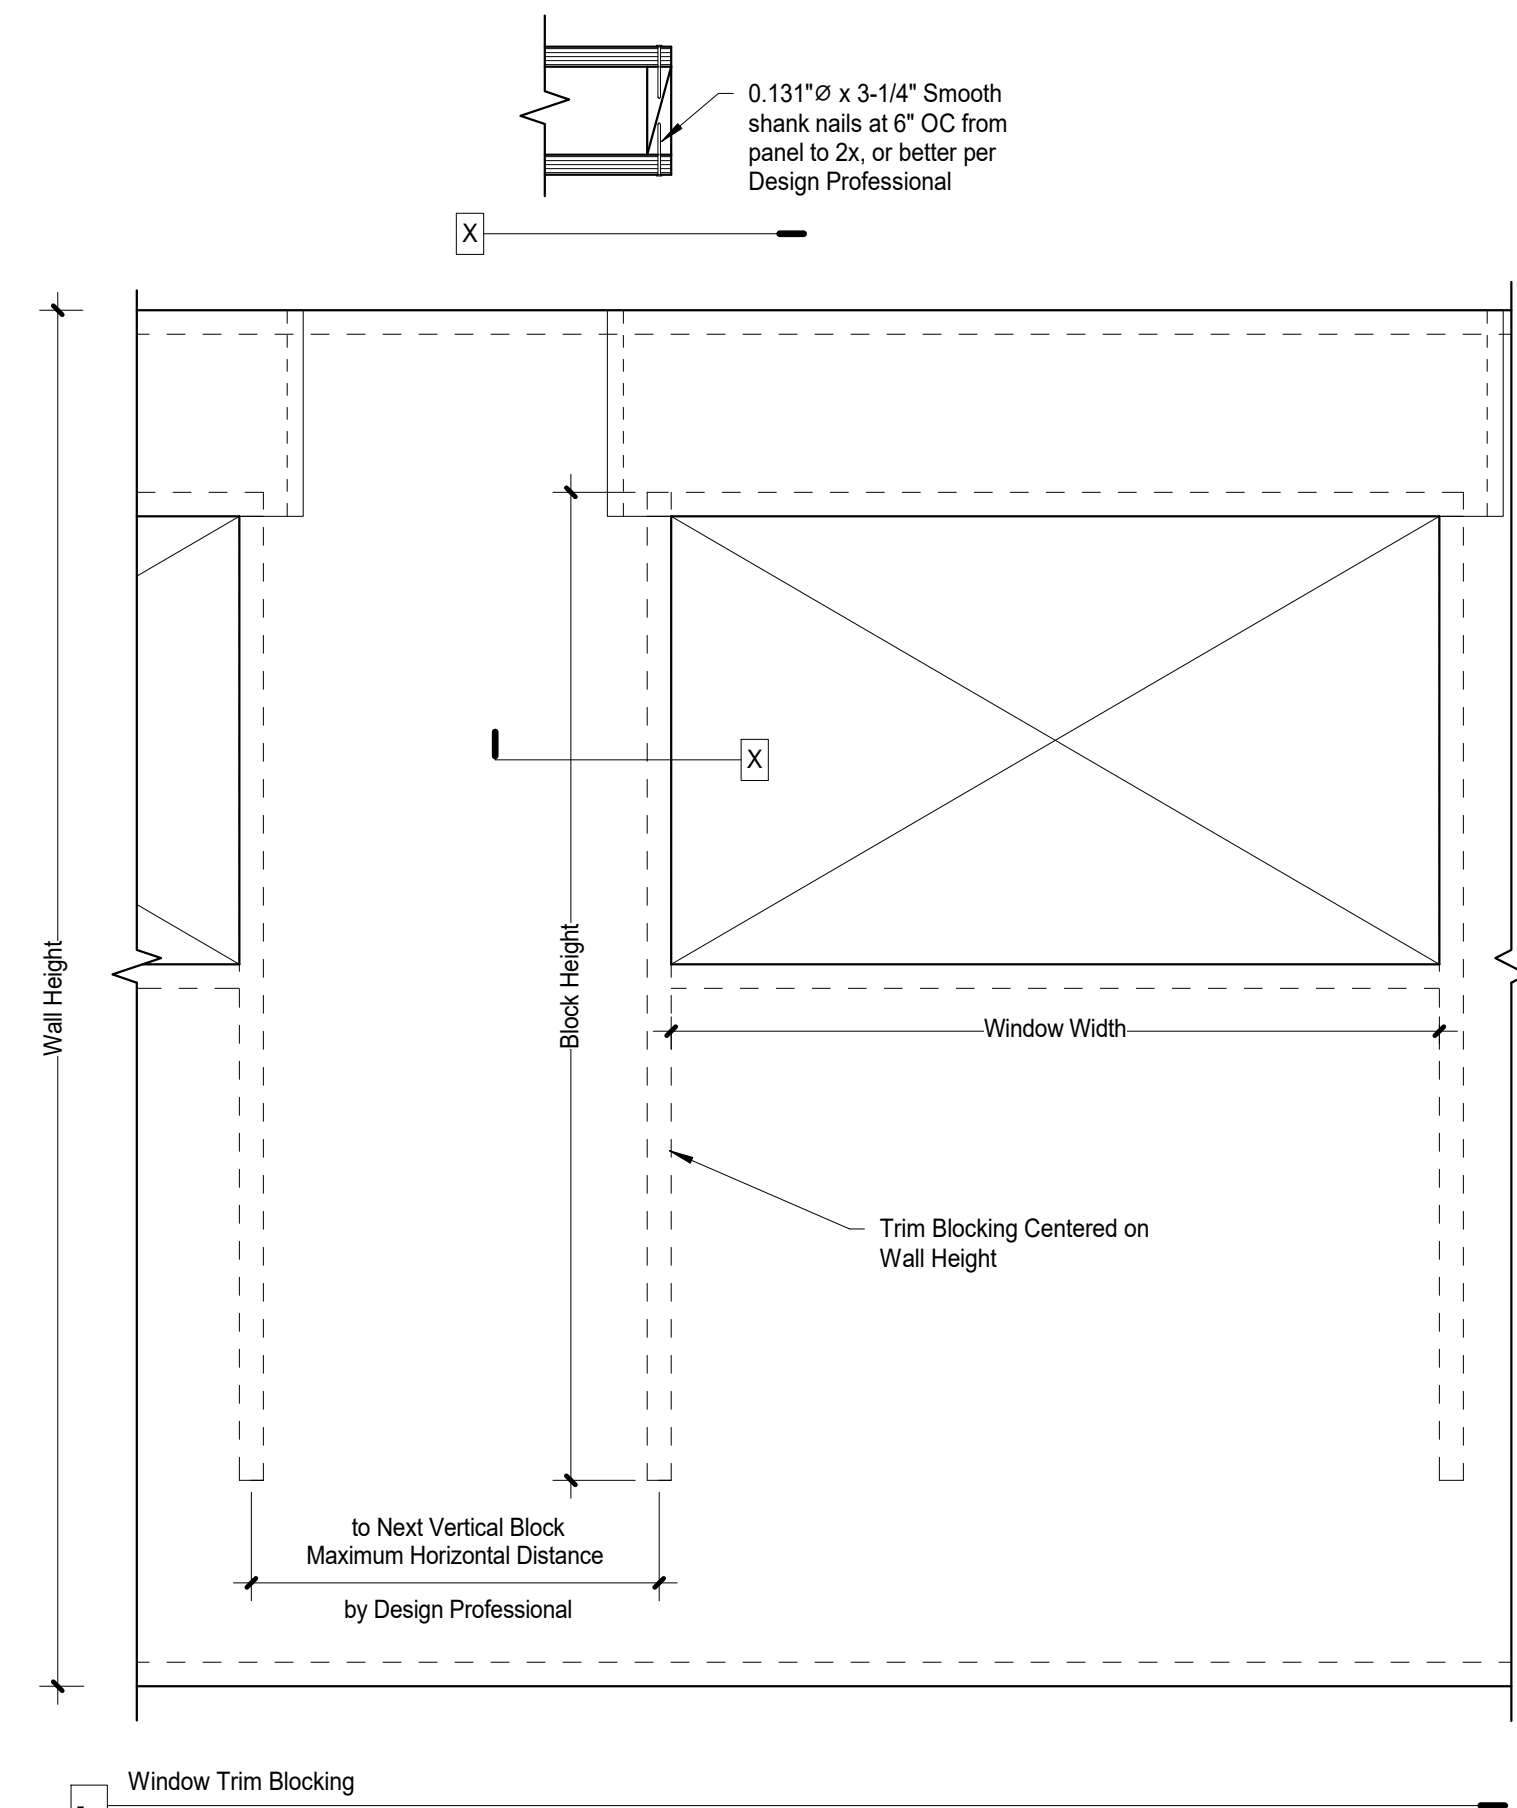


9 Window Trim Blocking
1" = 1'-0"

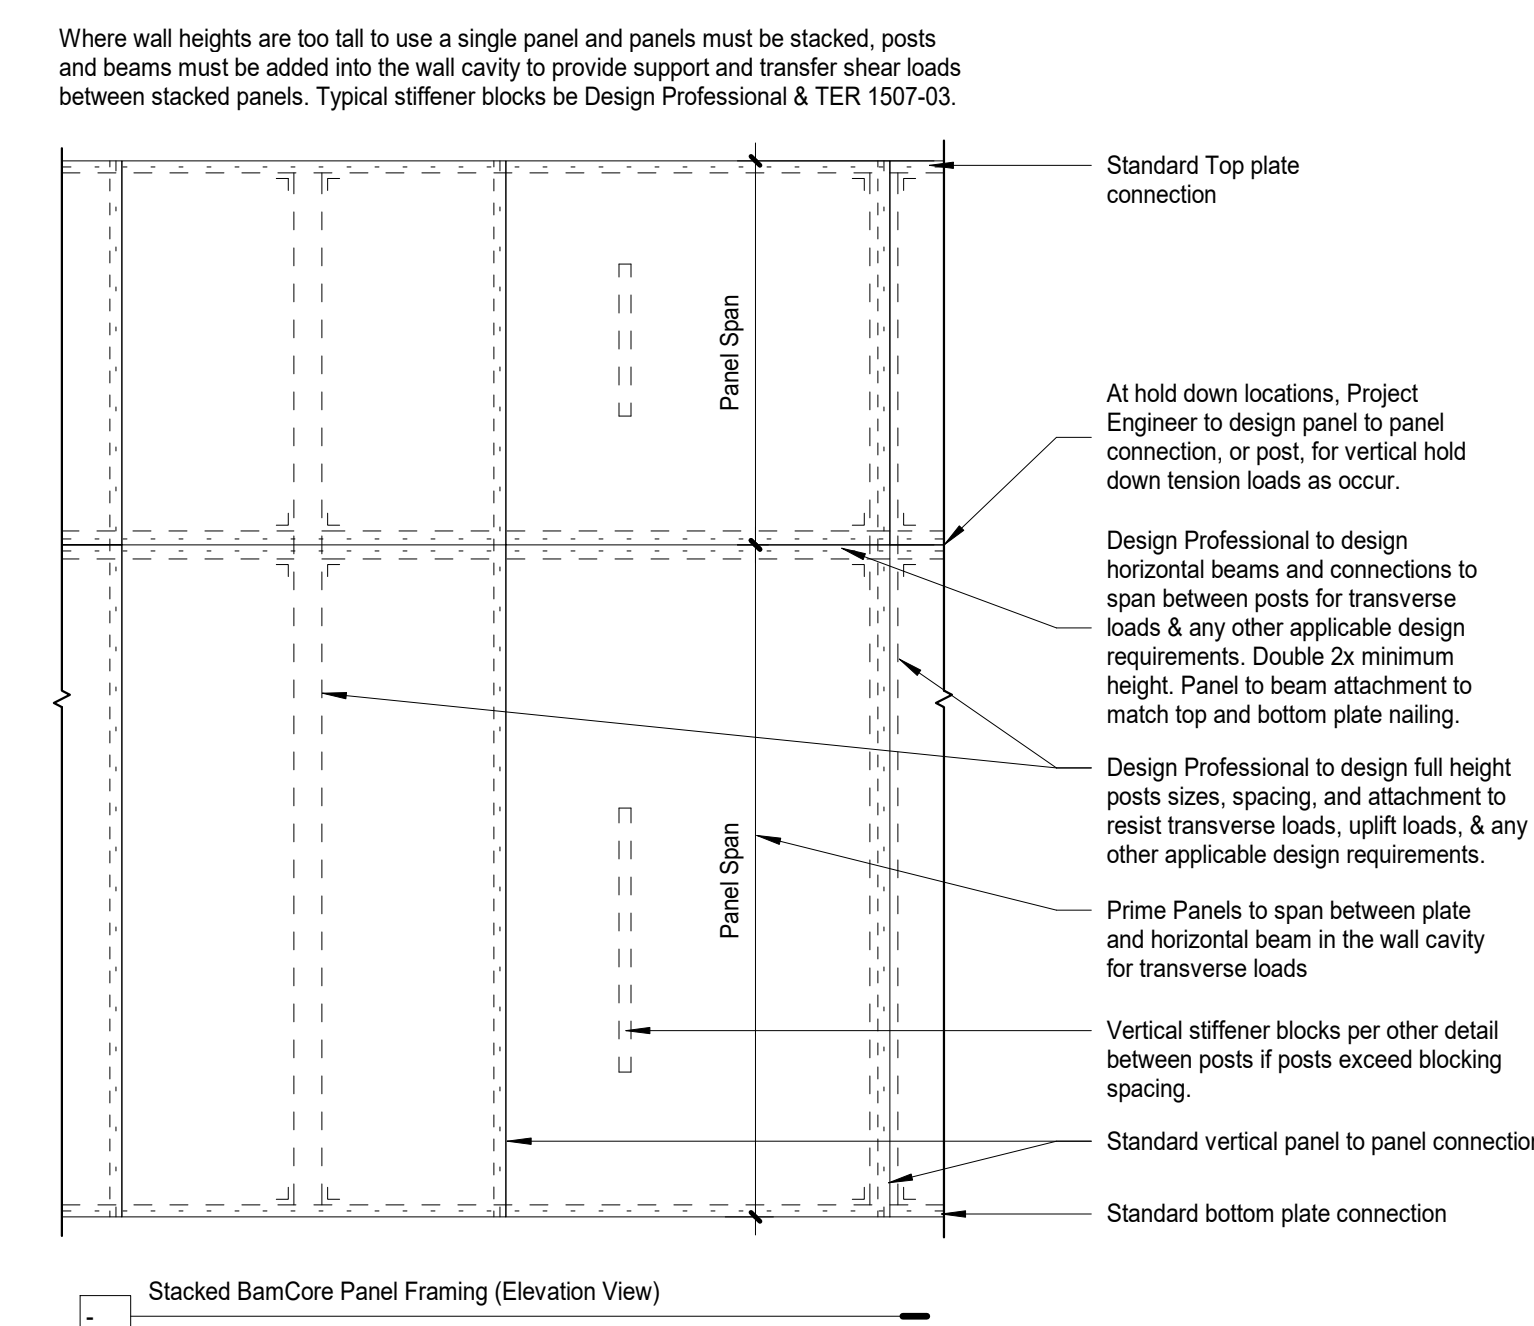

10 Tall Wall Framing
1/2" = 1'-0"

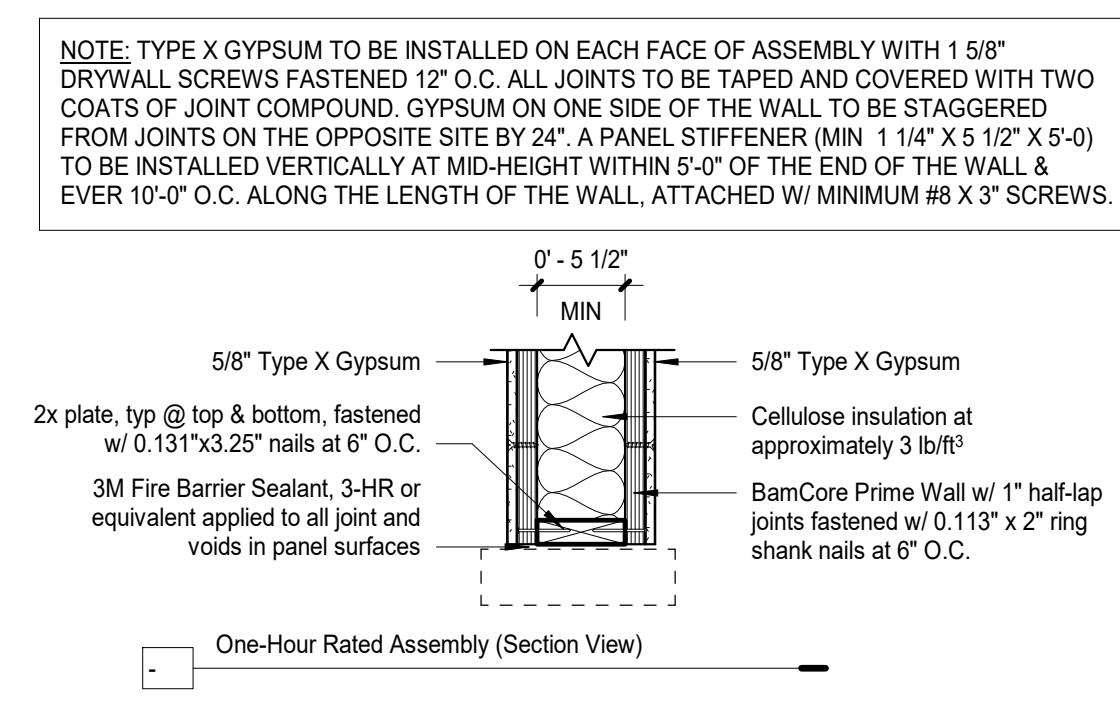

11 1-Hr Fire Rating
1" = 1'-0"

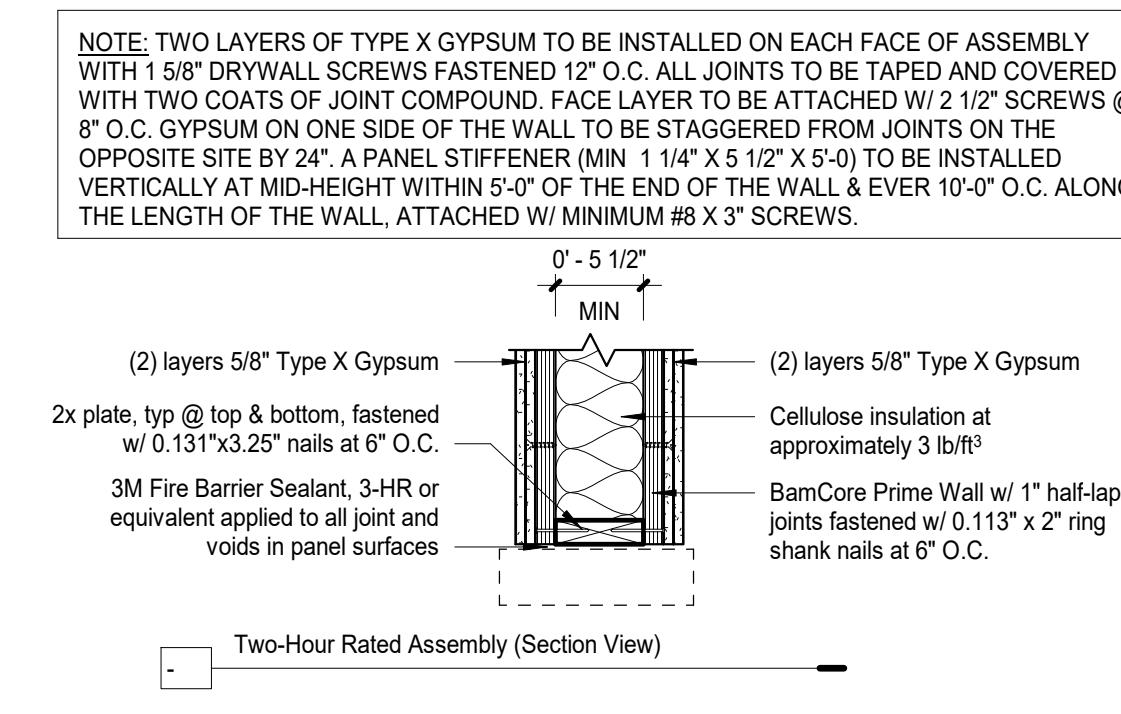

12 2-Hr Fire Rating
1" = 1'-0"

Typical BamCore Details

Project Number	Project Number
Date	5/14/21
Drawn By	JB
Checked By	NA
Scale	As indicated

2